


LEGEND

- PROPERTY/ROW LINE
PROPOSED PIPE AND CATCH BASIN
EXISTING GRADE
PROPOSED WATER LINE
EXISTING WATER LINE
PROPOSED SANITARY SEWER LINE
EXISTING SANITARY SEWER LINE
PROPOSED ELECTRIC LINE
EXISTING OVERHEAD LINE
PROPOSED TELEPHONE/CABLE LINE
EXISTING TELEPHONE/CABLE LINE
PROPOSED GAS LINE
EXISTING GAS LINE
- PROPOSED CONCRETE (4")
PROPOSED PAVER DRIVEWAY
PROPOSED PAVER WALKWAY
PROPOSED BUILDING
PROPOSED FILL EAST OF THE CCCL
PROPOSED CUT EAST OF THE CCCL

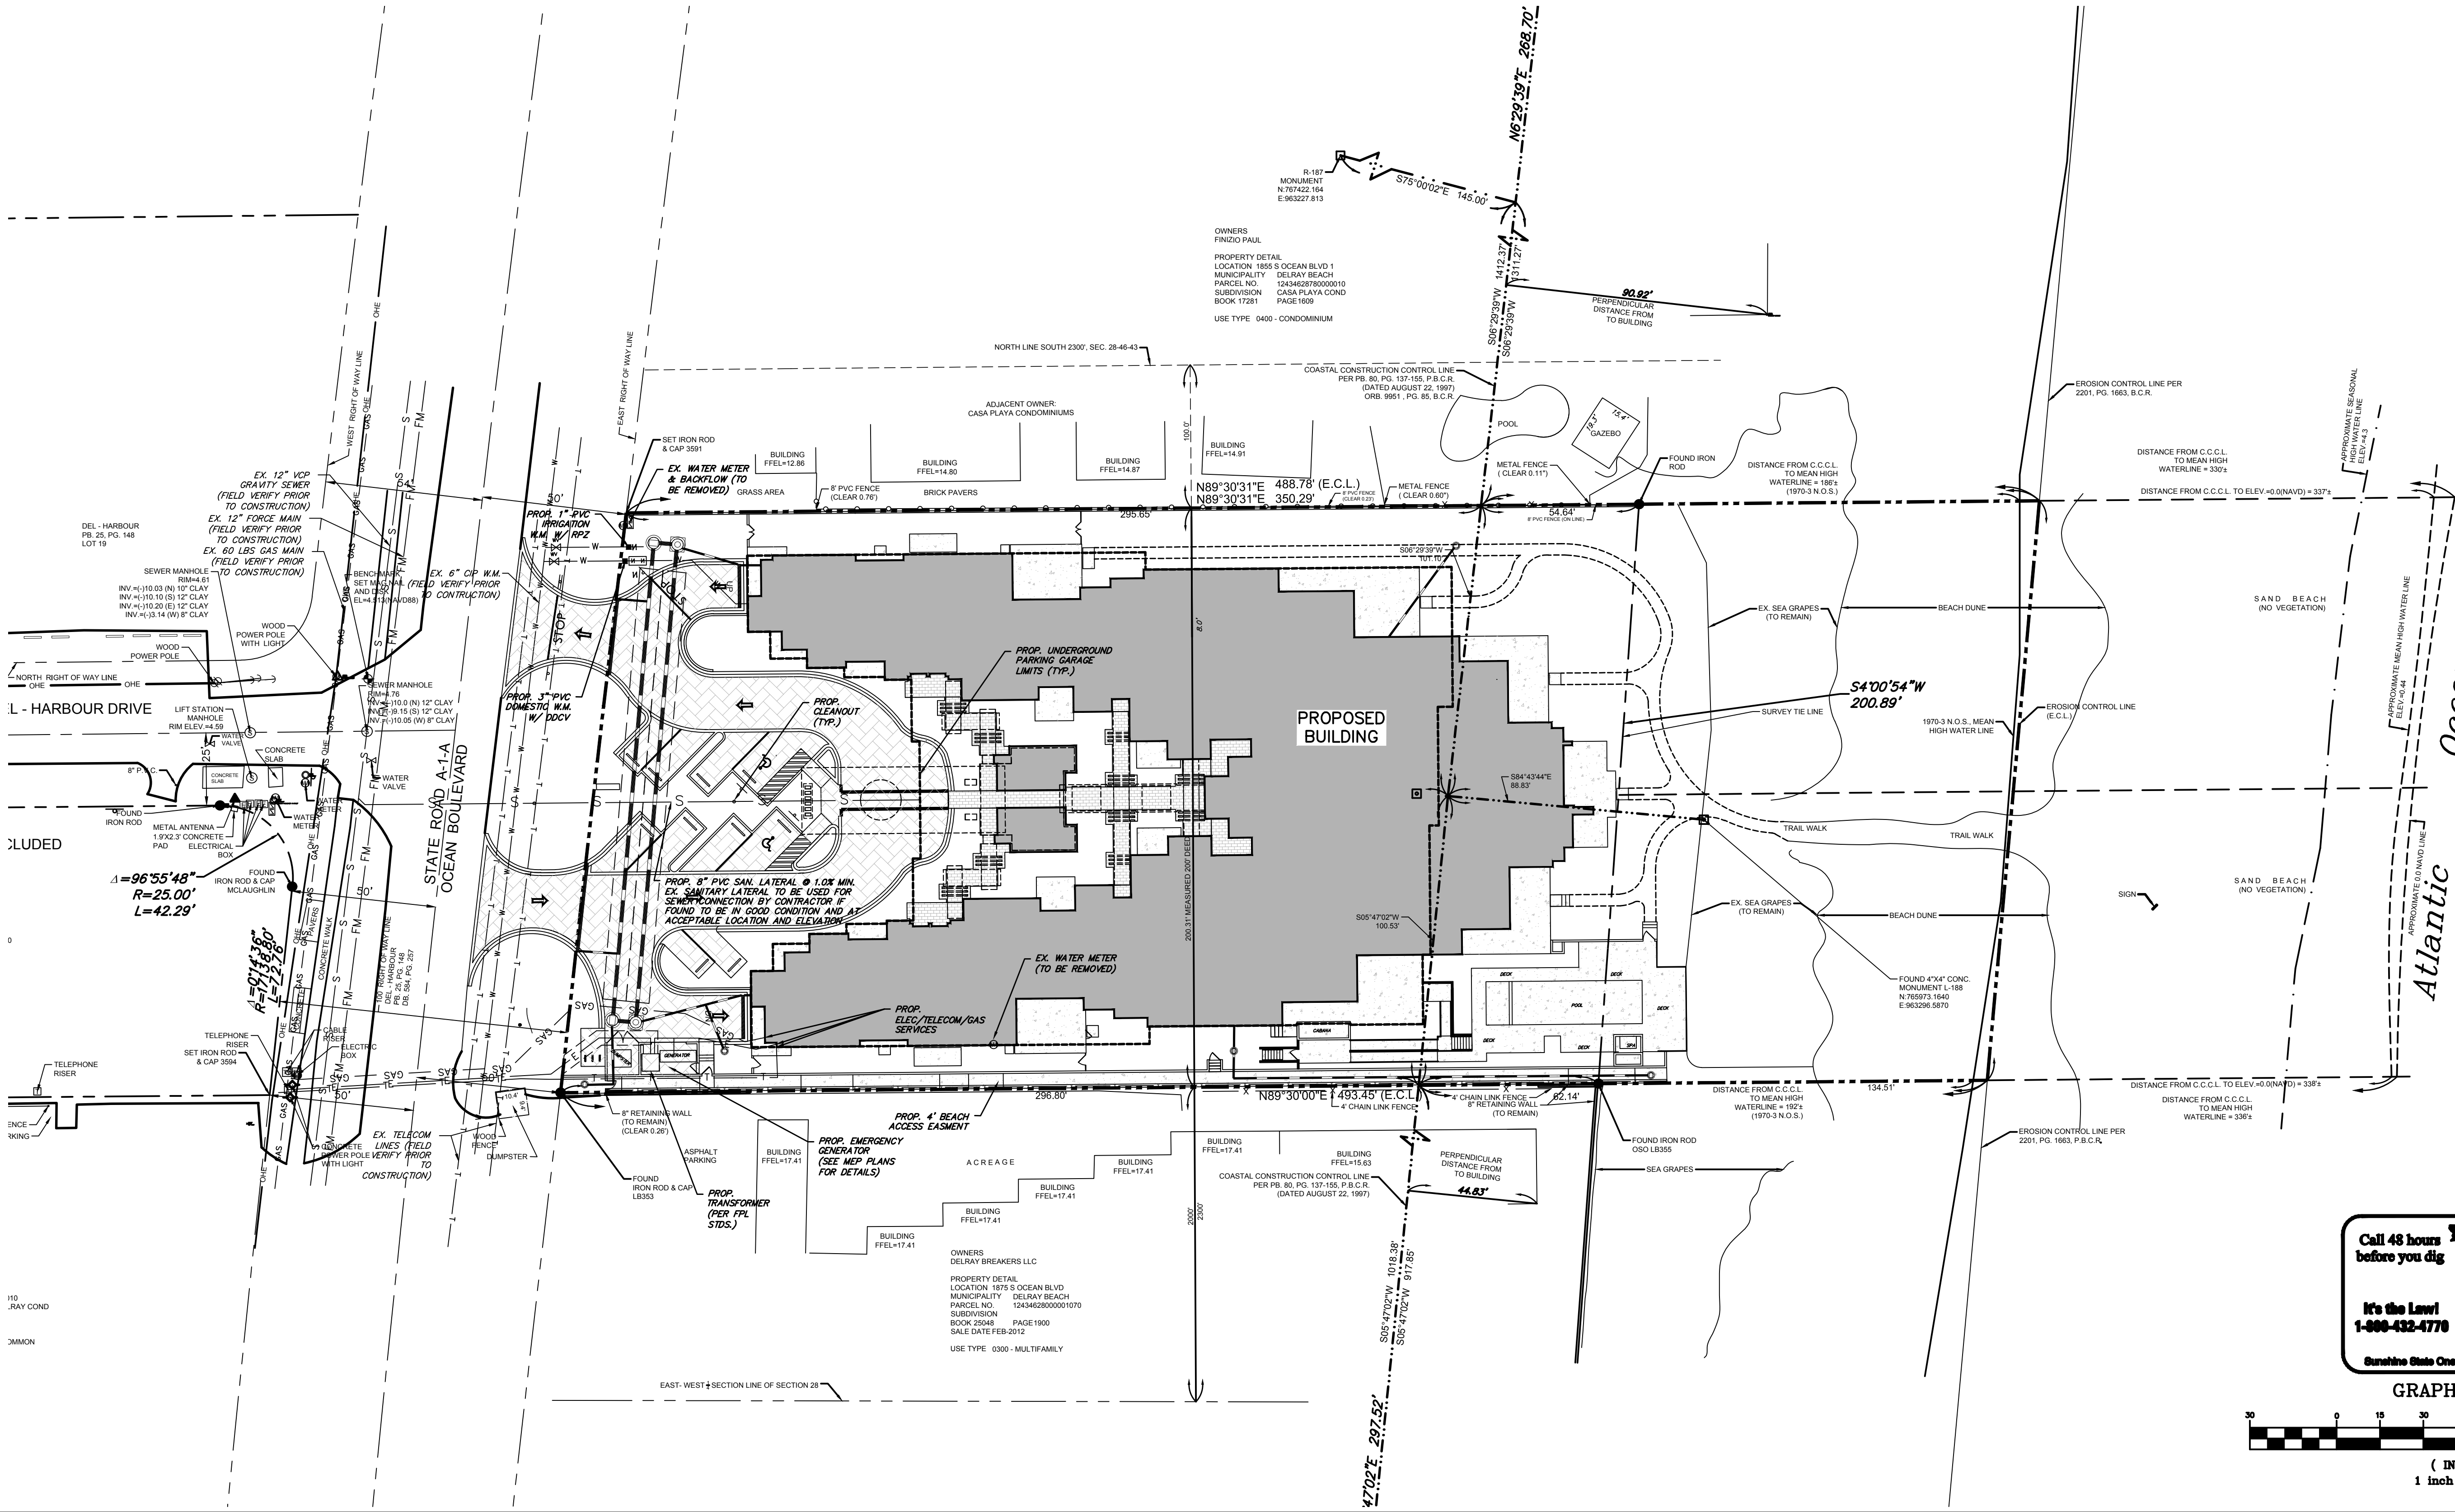

REVISED PER CITY FLOOD COMMENTS	04/03/19	MVK	BY
REVISED PER ARCH CHANGES	03/29/19	MVK	DATE
REVISED PER CITY & DEP SUBMISSION	02/05/19	MVK	
REVISED PER CITY COMMENTS	01/10/19	MVK	
REVISED PER ARCH CHANGES	11/16/18	MVK	
REVISIONS			

CAULFIELD & WHEELER, INC.
CIVIL ENGINEERING - LAND SURVEYING
LANDSCAPE ARCHITECTURE
7900 GLADES ROAD - SUITE 100
BOCA RATON, FLORIDA 33434
PHONE (561) 392-1991 / FAX (561) 750-1452

OCEAN DELRAY
PROPOSED WATER DISTRIBUT