

LEGEND:

C = CENTERLINE


C.O. = SANITARY SEWER CLEAN OUT

RWM = RECLAIMED WATER METER

G.V. = GATE VALVE

SSMH = SANITARY SEWER MANHOLE

EXHIBIT "A"

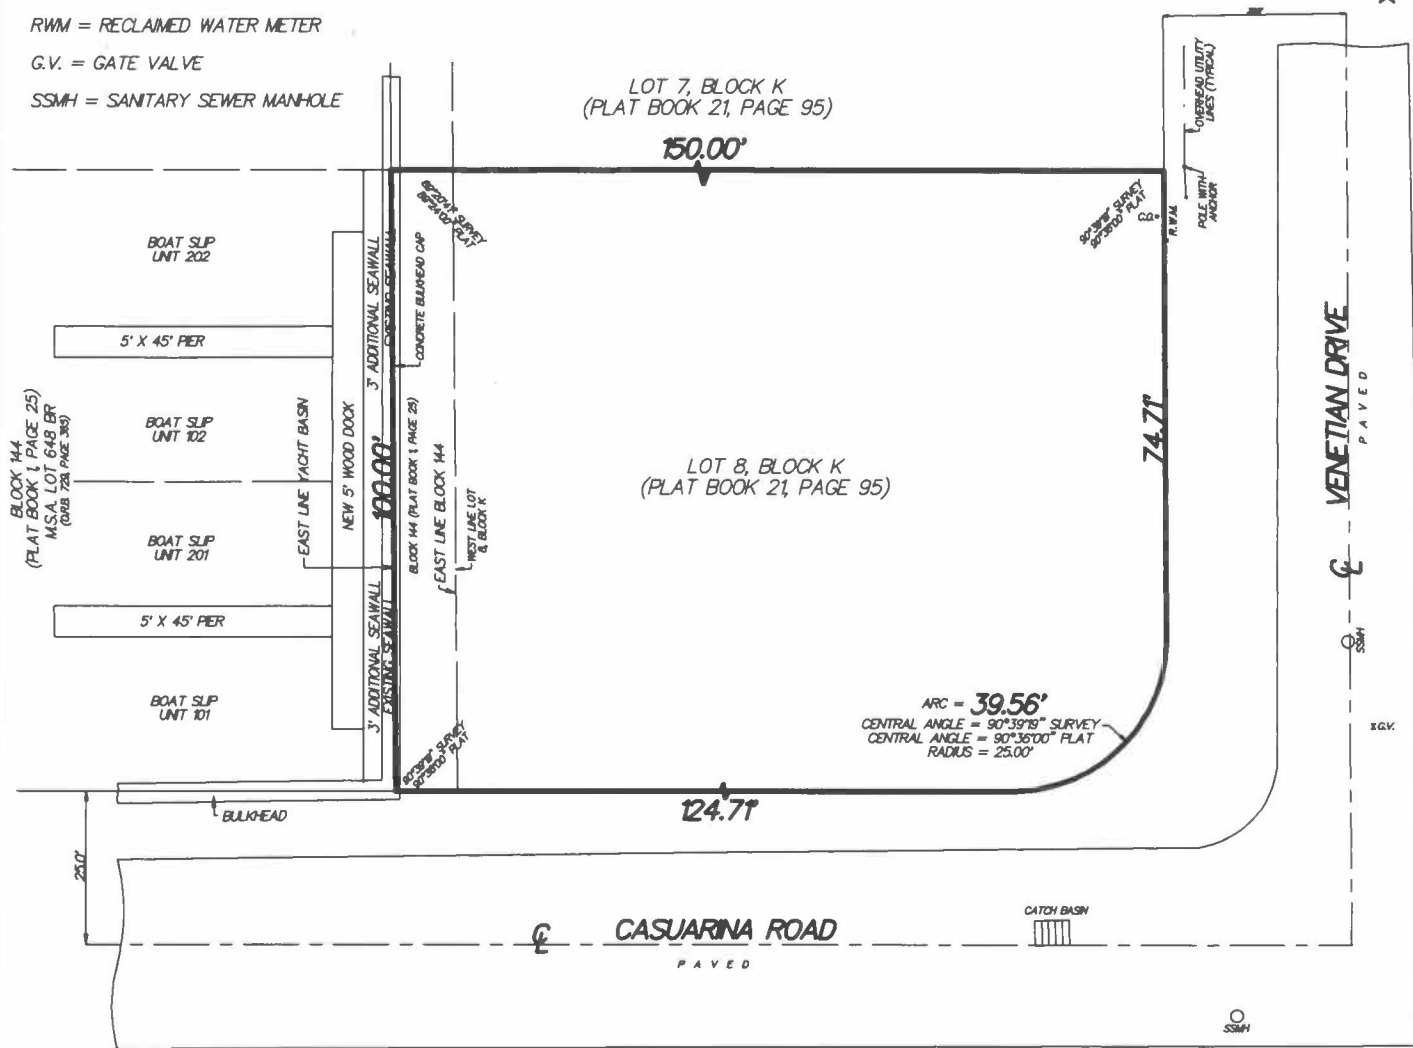

DESCRIPTION:

LOT 8, BLOCK K, OF JOHN B. REID'S VILLAGE, DELRAY BEACH, FLORIDA, ACCORDING TO THE PLAT THEREOF, RECORDED IN PLAT BOOK 21, PAGE 95, IN THE PUBLIC RECORDS OF PALM BEACH COUNTY, FLORIDA, AND ALL OF THAT CERTAIN PARCEL OF LAND CONTINUOUS AND LYING WEST OF THE WEST BOUNDARY OF LOT 8, BLOCK K, OF JOHN B. REID'S VILLAGE, DELRAY BEACH, FLORIDA, RECORDED IN PLAT BOOK 21, PAGE 95, IN THE PUBLIC RECORDS OF PALM BEACH COUNTY, FLORIDA.

SCALE: 1" = 30'



DATE: JANUARY 24, 2019

O'BRIEN, SUITER & O'BRIEN, INC.
CERTIFICATE OF AUTHORIZATION #LB353
SURVEYOR AND MAPPER IN RESPONSIBLE
CHARGE: PAUL D. ENGLE
955 N.W. 17TH AVENUE, SUITE K-1
DELRAY BEACH FLORIDA 33445
(561) 276-4501 (561) 732-3279