


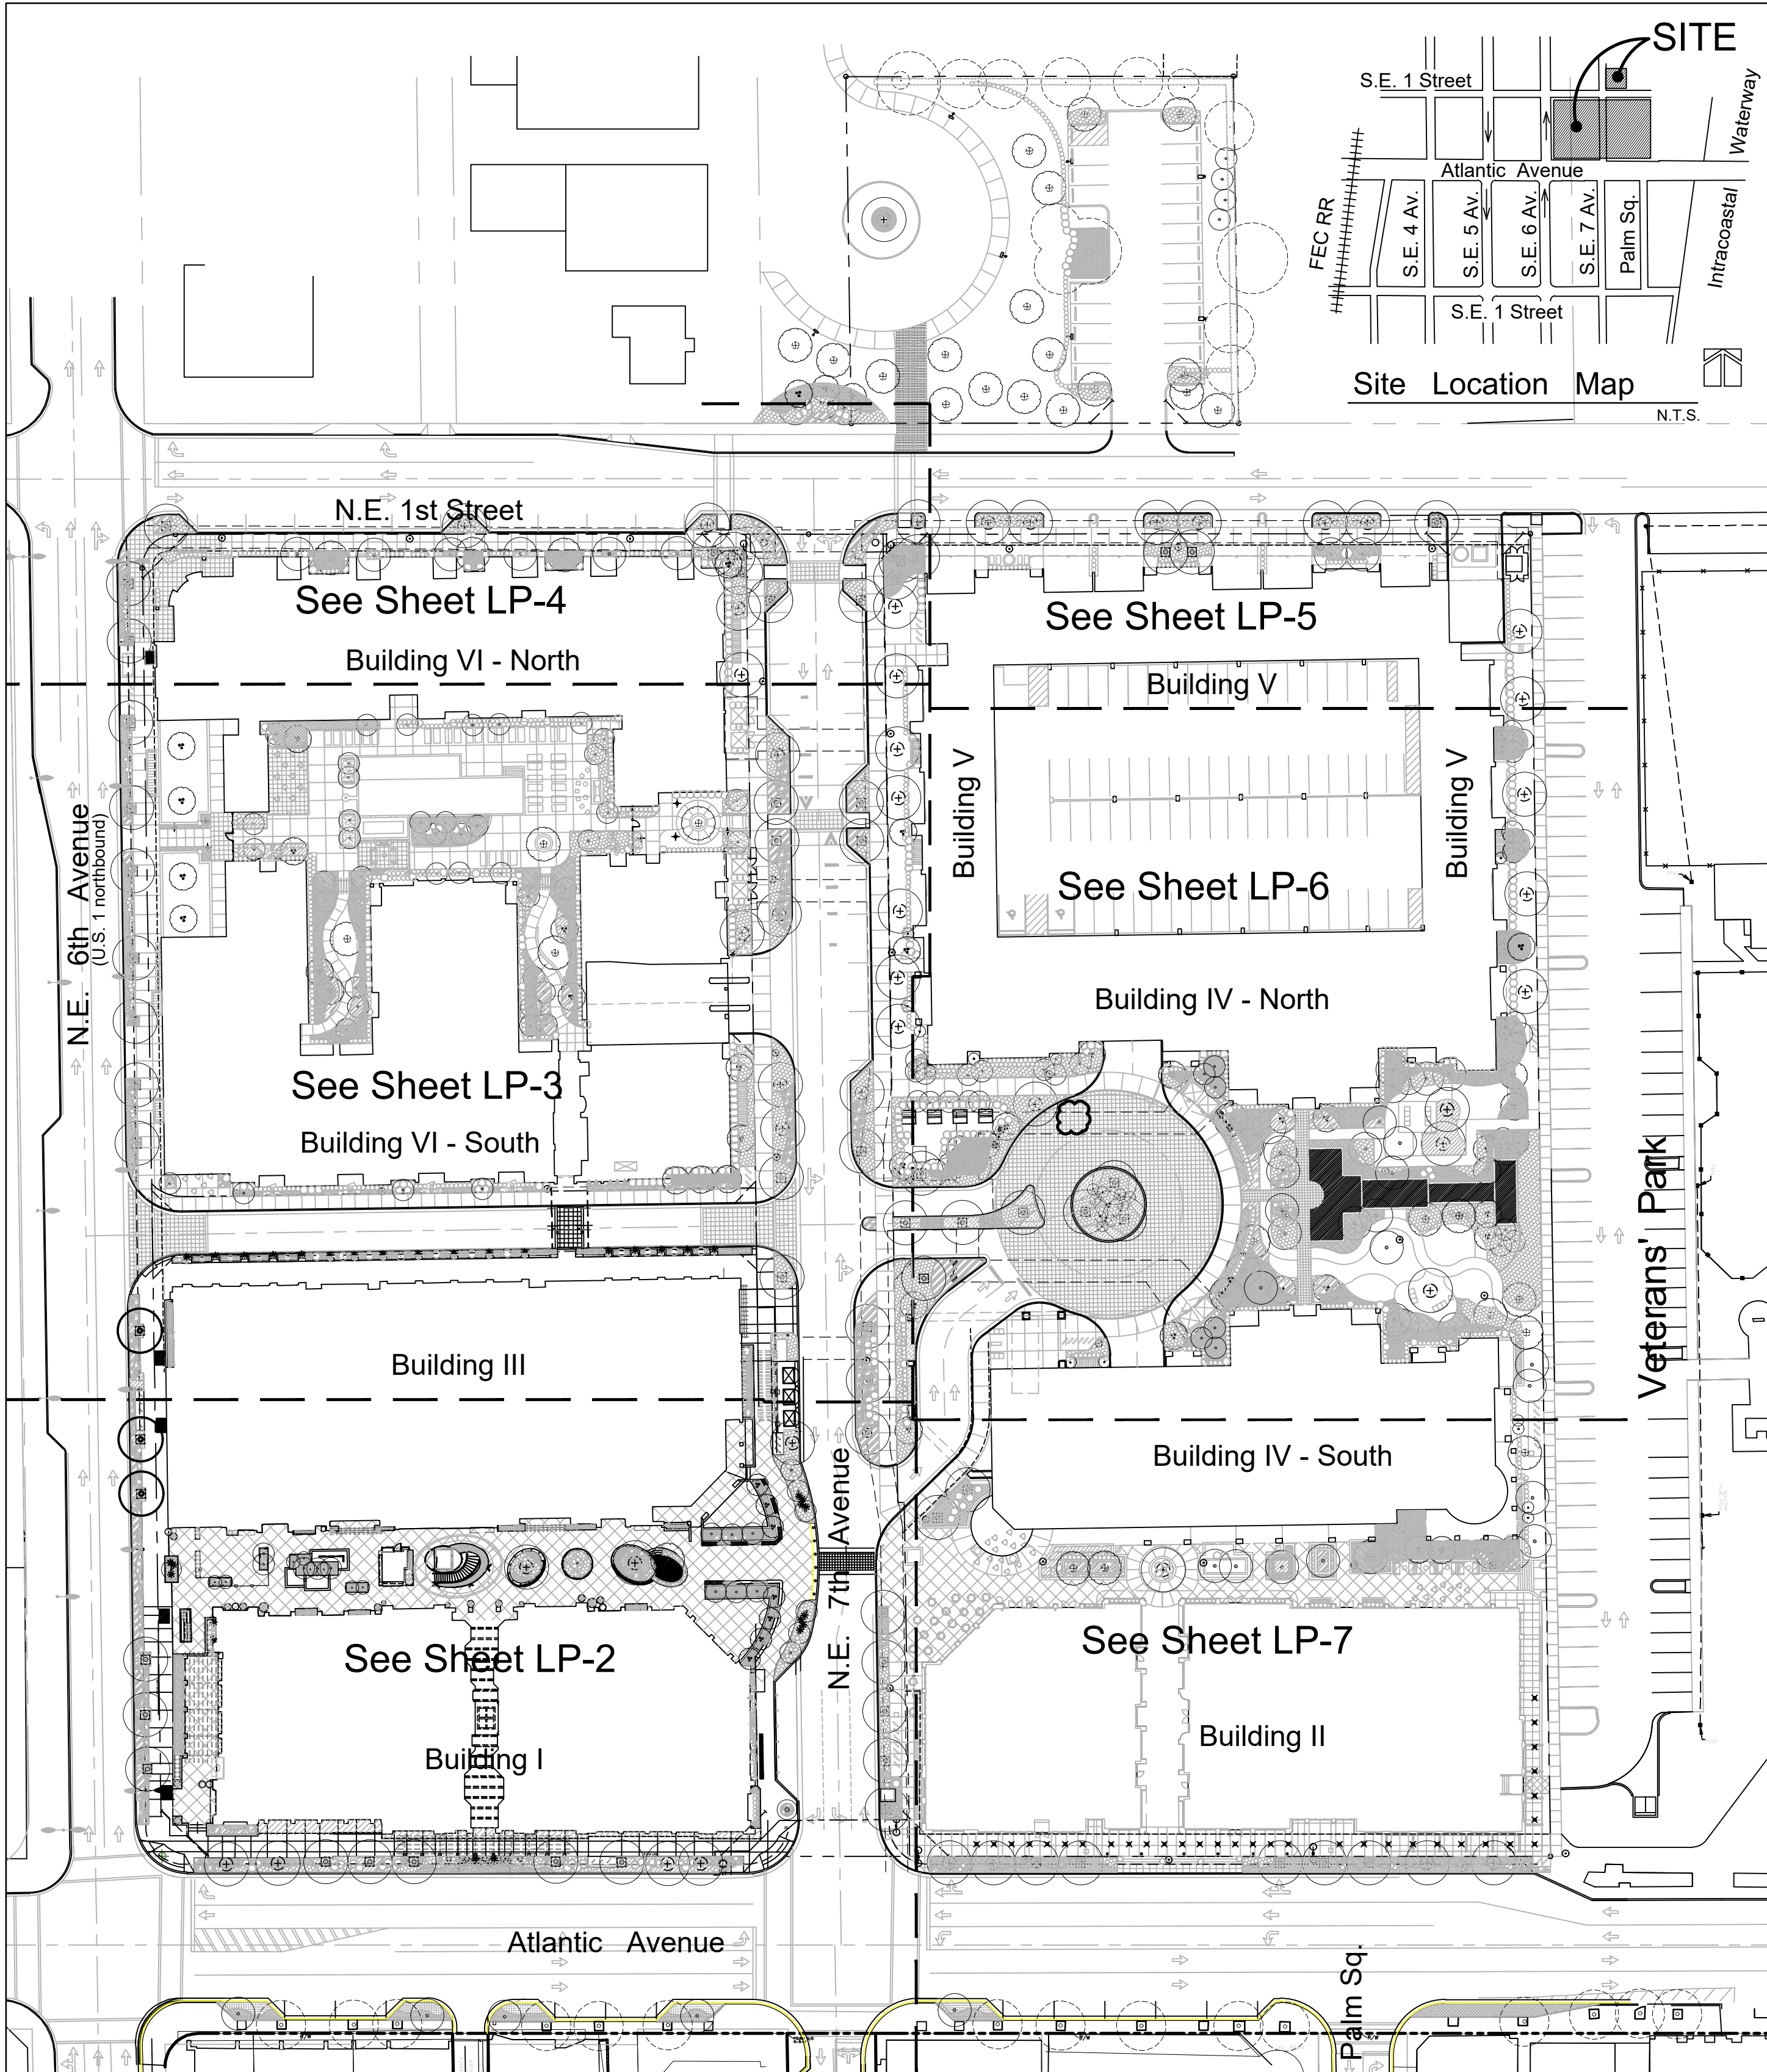


LANDSCAPE KEY PLAN

See LP-4 for Additional Planting Details

See LP-7 for Landscape Calculation Form

See LP-7 for Structural Soil Notes

See LP-8 for Standard Planting Details & Notes

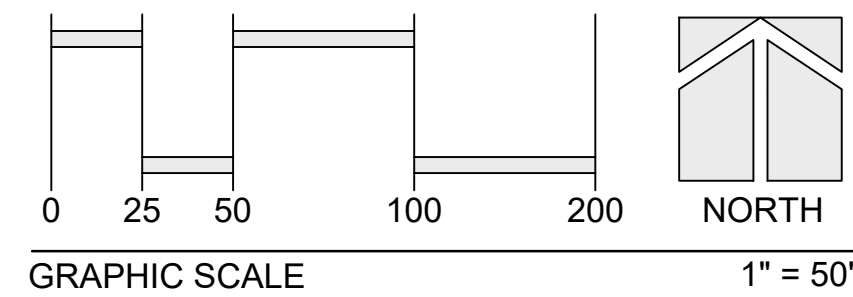

* = Native to Florida

Abbreviations:
c.t. - clear trunk
g.w. - grey wood
ht. - height
o.c. - on-center spacing
o.a. - overall
spr. - spread

Sheet Revision Summary
-Expanded Plant Key

Plant Key

SEE DETAILS LP-4 FOR ADDITIONAL PLANT MATERIAL
SEE LP-2 FOR PLANT KEY NOTES

Quantity	Plan Symbol	Botanic Name / Common Name Specification	Degree of Drought Tolerance
114	AA	Aechmea "Alvarez" / Variegated Aechmea 18" o.a., 24" o.c., sun grown	-
10	AG	Agave attenuata / Soft Tip Agave 4' o.a. ht., min. 2 staggered heads each, stagger hts. in grouping, sun grown	VERY
86	AI	Alcantarea imperialis / Imperial Bromeliad 24-30" ht., sun grown	MOD
43	AL	Alocasia odorata "California" / Dwarf Elephant Ear 24" o.a. ht., full, sun grown	-
85	AN	Annuals / Seasonal Color - to be selected by season quantity noted is s.f. of each planting area	-
4	AO	Adenium obesum / Desert Rose 20-24" o.a., full, character trunk, red	VERY
1212	AP	Acalypha pendula / Dwarf Chenille Plant 10-12" spr., 15" o.c.	-
1130	AS	Asparagus densiflorus "Myers" / Foxtail Asparagus Fern 10-12" spr., 15" o.c.	VERY
10	AU	Alpinia purpurata / Pink Ginger 36" o.a., full	-
2	AW*	Accolorhaphis wrightii / Paurotis Palm 22-24' ht. x 8' spr., min. 8 main trunks	VERY
221	AZ	Alpinia zerumbet / Variegated Shell Ginger 24" o.a., full, 24" o.c.	VERY
12	BA	Bulnesia arborea / Verawood 16' ht. x 7' spr., 6' c.t., balanced branching	VERY
13	BO	Bougainvillea sp. / Bougainvillea 5' ht. x 2' spr., full, on trellis. Provide method of wall attachment for approval Color to match relocated bougainvillea (BOR)	VERY
4	BOR	Bougainvillea sp. / Bougainvillea Relocated from adjacent Atlantic Crossing site	VERY
32	BS	Bromeliads in pot Owner's selection of bromeliad varieties in pot, sun grown, see detail LP-8	-
68	CA	Crinum procerum splendens / Queen Emma Lily 36" o.a., full	VERY
131	CC	Chamaedorea cataractarum / Cat Palm 30-36" o.a., full, with suckers	-
13	CE*	Conocarpus Erectus / Green Buttonwood 16' ht. x 7' spr., 6' c.t.	VERY
1	CF	Cordyline fruticosa "Lemon Lime" / Lemon Lime Ti Plant 30" ht., 3 min. stems, full	-
6	CG	Caesalpinia granadillo / Bridalveil Tree 12' ht. x 5-6' spr.	VERY
396	CI*	Chrysobalanus icaco "Red Tip" / Red Tip Cocoplum 20" ht. x 12-15" spr., 24" o.c.	VERY
11	CL	Clerodendrum thomsoniae / Bleeding Heart Vine 36" o.a., 3 min. main runners, train to trellis	VERY
4	CM	Clusia guttifolia / Small Leaf Clusia 10' ht. x 4-5' spr.	VERY
25	CN	Cocos nucifera "Green Malaysian" / Green Malaysian Coconut Palm stagger hts. in ea. grouping 10-15' c.t.	VERY
4	CR	Coccothrinax crinita / Old Man Palm 5-6' o.a. ht.	VERY
10	CS*	Cordia sebestena / Orange Geiger Tree 10' ht. x 5' spr., 5' c.t. standard, matched	VERY
1	CUS*	Coccoloba uvifera / Seagrape - Specimen 18-20' ht., 5' c.t. collected specimen with pictureque branching, submit photos for review & approval. Contractor shall review rootball & planter depth limitations	VERY
62	CV	Codiaeum variegatum / Croton (Variety to be selected) 24" ht. x 12-15" spr.	VERY
29	CVG	Codiaeum variegatum "Gold Dust" / Gold Dust Croton 30" ht. x 24" spr., full to ground	VERY
24	CVZ	Codiaeum variegatum "Zanzibar" / Zanzibar Croton 30" ht. x 24" spr., full to ground	VERY
28	CY*	Capparis cynophallophora / Jamaica Caper 4' ht., full to ground	VERY
4	DL	Dypsis leptochlois / Teddy Bear Palm 5' c.t. ht., matched	-
1	DR	Delonix regia / Royal Poinciana "Yellow" 18-20' ht. x 8-10' spr., 6' c.t., balanced branching	VERY
615	DT	Dianella tasmanica "Variegata" / White Striped Tasman Flax Lily 12-15" o.a., 15" o.c.	VERY
11	EH	Equisetum hyemale / Rough Horsetail 18" ht., full	-
1390	ES	Euphorbia millii "Short and Sweet" / Dwarf Thornless Euphorbia 6-8" ht. x 8-10" spr., 15" o.c.	VERY
22	FA	Farfugium japonicum / Leopard Plant 12-15" spr., full	-
5	FD	Filicium decipiens / Japanese Fern Tree 10' ht. x 5' spr., standard	VERY
23	FF	Furcraea foetida / Mauritius Hemp 36" o.a.	VERY
1792	FM	Ficus microcarpa "Green Island" / Green Island Fig 15" spr., full, 24" o.c.	VERY
13	FP	Ficus pumila / Creeping Fig 15" o.a., min. 4 main runners. Provide method of temp. wall attachment for approval	VERY
89	GS	Guzmania linguata / Guzmania Bromeliad 15-18" o.a., full, COLOR TO BE SELECTED BY OWNER	-
14	HR	Hibiscus rosa-sinensis / Hibiscus "Seminole Pink" 24" ht. x 12-15" spr.	MOD
379	IV*	Ilex vomitoria "Schillings Dwarf" / Dwarf Yaupon 12-15" o.a./, 24" o.c.	VERY
59	JU	Justicia carnea / Pink Brazilian Plume 15" ht., full	-
1699	JV	Jasminum volubile / Wax Jasmine 15" o.a., full, 24" o.c.	VERY

See LP-2 for Plant Key Notes

Quantity	Plan Symbol	Botanic Name / Common Name Specification	Degree of Drought Tolerance
27	LJ	Ligustrum japonicum / Japanese Privet 10-12" ht. x 5-6' spr., 5' c.t. tree form, min. 3 main trunks	VERY
8	MD	Monstera deliciosa / Ceriman 24-30" ht., min. 2 heads per pot, full	-
9	MF*	Myriacanthus fragrans / Simpson's Stopper 10-12" ht. x 5-6' spr., 5' c.t. tree form, min. 3 main trunks	VERY
1752	NE*	Nephrolepis exaltata / Native Boston Fern 15" o.a., 24" o.c.	MOD
395	NG	Neoregelia "Green Apples" / Green Apples Bromeliad 6-8" ht., 12" o.c., sun grown	-
476	NP	Neoregelia "Petra" / Petra Bromeliad 6-8" ht., 12" o.c., sun grown	VERY
6	PB	Platycerium bifurcatum / Staghorn Fern 12" base. See mounting detail LP-3	-
136	PBM	Philodendron "Burle Marx" / Burle Marx Philodendron 12-15" spr., full, 24" o.c.	MOD
21	PD	Phoenix datyifera "Medjool" / Medjool Date Palm 18" c.t., matched, classic cut	VERY
21	PE	Ptychosperma elegans / Alexander Palm 12-14' ht., heavy double trunks	VERY
6	PH	Ptychosperma schefferi / Scheffer's Palm 12-14' ht. o.a., min. 4 main trunks	MOD
8	PI	Pimenta racemosa / Bay Rum 10-12" ht. x 6' spr.	VERY
32	PL	Psychotria ligustrifolia / Bahama Wild Coffee 15-20" ht. x 12" spr., 24" o.c.	MOD
3	PM	Ptychosperma macarthurii / Macarthur Palm 12-14' ht., min. 5 main trunks	MOD
94	PMO	Philodendron "Moonlight" / Moonlight Philodendron 12" spr., full	MOD
20	PO	Podocarpus macrophyllus / Yew Podocarpus 36" ht. x 10-12" spr., 24" o.c.	MOD
2	PO-6	Podocarpus macrophyllus / Yew Podocarpus 6' ht. x 2.5' spr., full to ground column	MOD
91	POR	Philodendron "Prince of Orange" / Prince of Orange Philodendron 12" spr., full	MOD
2070	PP	Podocarpus "Pringles" / Pringles Podocarpus 10" o.a., 15" o.c.	MOD
19	PR	Phoenix roebelenii / Dwarf Date Palm 5-6' o.a., double staggered ht. trunks	VERY
1	PS	Phoenix sylvestris / Sylvester Palm 10' o.a.	VERY
235	PX	Philodendron "Xanadu" / Xanadu Philodendron 12-15" o.a., full, 24" o.c.	VERY
71	PY	Pilea serpyllacea "Stoplight" / Stoplight Artillery Fern 10" o.a., 12" o.c.	-
35	QV-1*	Quercus virginiana "Highrise" / Highrise Live Oak" 22-24' ht. x 8-10' spr., 6' c.t., see note on plan re: root barrier	VERY
4	QVS*	Quercus virginiana / Live Oak - Specimen 20-25' ht., 8' c.t. collected specimen with pictureque branching, submit photos for review & approval. Contractor shall review rootball & planter depth limitations	VERY
4	RA	Rhapis excelsa / Lady Palm 5' o.a., full	MOD
28	RE*	Roystonea elata / Royal Palm 20' g.w., matched	VERY
4	RT	Rhapis subtilis / Thai Dwarf Lady Palm 3' o.a., full	MOD
12	SB	Stromanthus "Burle Marx" / Burle Marx Calathea 12-15" o.a., full	-
4	SC	Sphaeropteris cooperi / Australian Tree Fern o.a. ht. as noted on plan	-
22	SD	Strobilanthes dyerianus / Persian Shield 12" ht., full	-
375	SE	Sedum "Florida Friendly Gold" / Gold Seum 12" o.a., 15" o.c.	VERY
7	SG*	Simarouba glauca / Paradise Tree 16' ht. x 7' spr., 6' c.t.	VERY
8	SL	Satakentia ilikiensis / Satakentia Palm 5-6' o.a.	-
39	SP*	Sabal palmetto / Cabbage Palm stagger hts. ea. grouping 14-20' c.t., or c.t. as noted on plan	VERY
9	TJ	Trachelospermum jasminoides / Confederate Jasmine 4-6' ht., full. Fan runners and attach to trellis	VERY
174	TM	Tradescantia pallida Purpurea" / Purple Queen 10" o.a., full, 12" o.c., sun grown	MOD
5	TP	Tabebuia impetiginosa / Purple Tabebuia 16' ht. x 7' spr., 6' c.t.	VERY
1	TR*	Thrinax radiata / Thatch Palm 5-6' o.a., double trunk	VERY
110	VA	Viburnum odoratissimum "Awabuki" / Mirror Leaf Viburnum 30" o.a., full	MOD
78	VA1	Viburnum odoratissimum "Awabuki" / Mirror Leaf Viburnum 5-6' ht. x 3' spr., full to ground	MOD
12	VI	Adonia merrillii / Christmas Palm c.t. ht. as noted on plan, matched in ea. grouping	VERY
5	VM	Veitchia montgomeryana / Montgomery Palm Palm 14. c.t., matched heavy trunks	VERY
466	VS	Viburnum suspensum / Sandankwa 20" ht. x 12-15" spr., 24" o.c.	MOD
34	VW	Veitchia winin / Winin Palm 10-15' c.t., heavy trunk	VERY
39	ZF*	Zamia floridana / Coontie 15" o.a., full	VERY
-	SOD	Stenotaphrum secundatum / St. Augustine "Floratan" solid sod, s.f. noted is approx., contractor to verify in field	-

8-02-19	SP-1 - SP-7	SP-1, SP-2, SP-3, SP-4, SP-5, SP-6, SP-7	4-12-19
3	Class II Modification	Response to Staff Comments	5-10-17
1	Settlement modification	Conditions of Approval per S. Page	4-21-17
1	Response letter dated 11-26-14	Revisions per S. Page letter dated 11-26-14	11-26-14
1	Revisions per TAC review dated 10-18-13	Revisions per TAC review dated 10-18-13	10-29-14
1	Revisions per TAC review dated 08-06-13	Revisions per TAC review dated 08-06-13	10-29-13
1	Revisions		08-17-13R

MKSK

LANDSCAPE ARCHITECTURE + URBAN PLANNING
462 SOUTH LUDLOW ALLEY
COLUMBUS, OH 43215
614.627.2796 MKSKSTUDIOS.COM

Landscape Plan
Atlantic Crossing
Delray Beach
Florida

Date 08-25-13
Scale As Noted
PN# c12103

PREPARED BY

Timothy S. Schnalzenberger, TLA
Landscape Architect #130
State of Florida
for the firm
DATE 08-02-2019

Drawing No.
LP-01
1 OF 8