
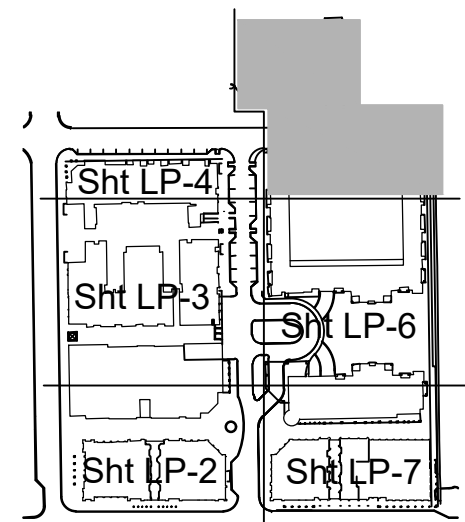
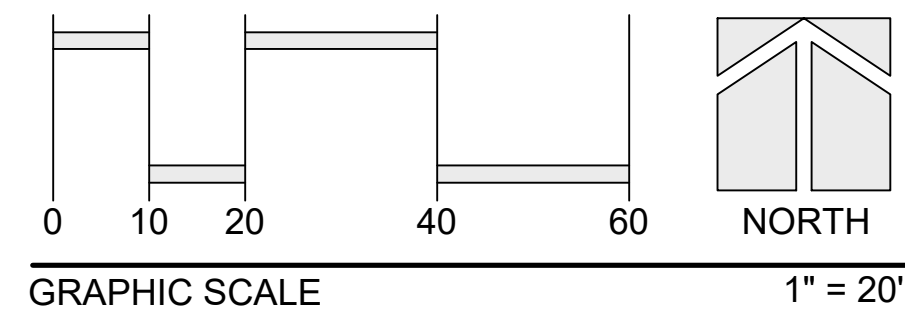


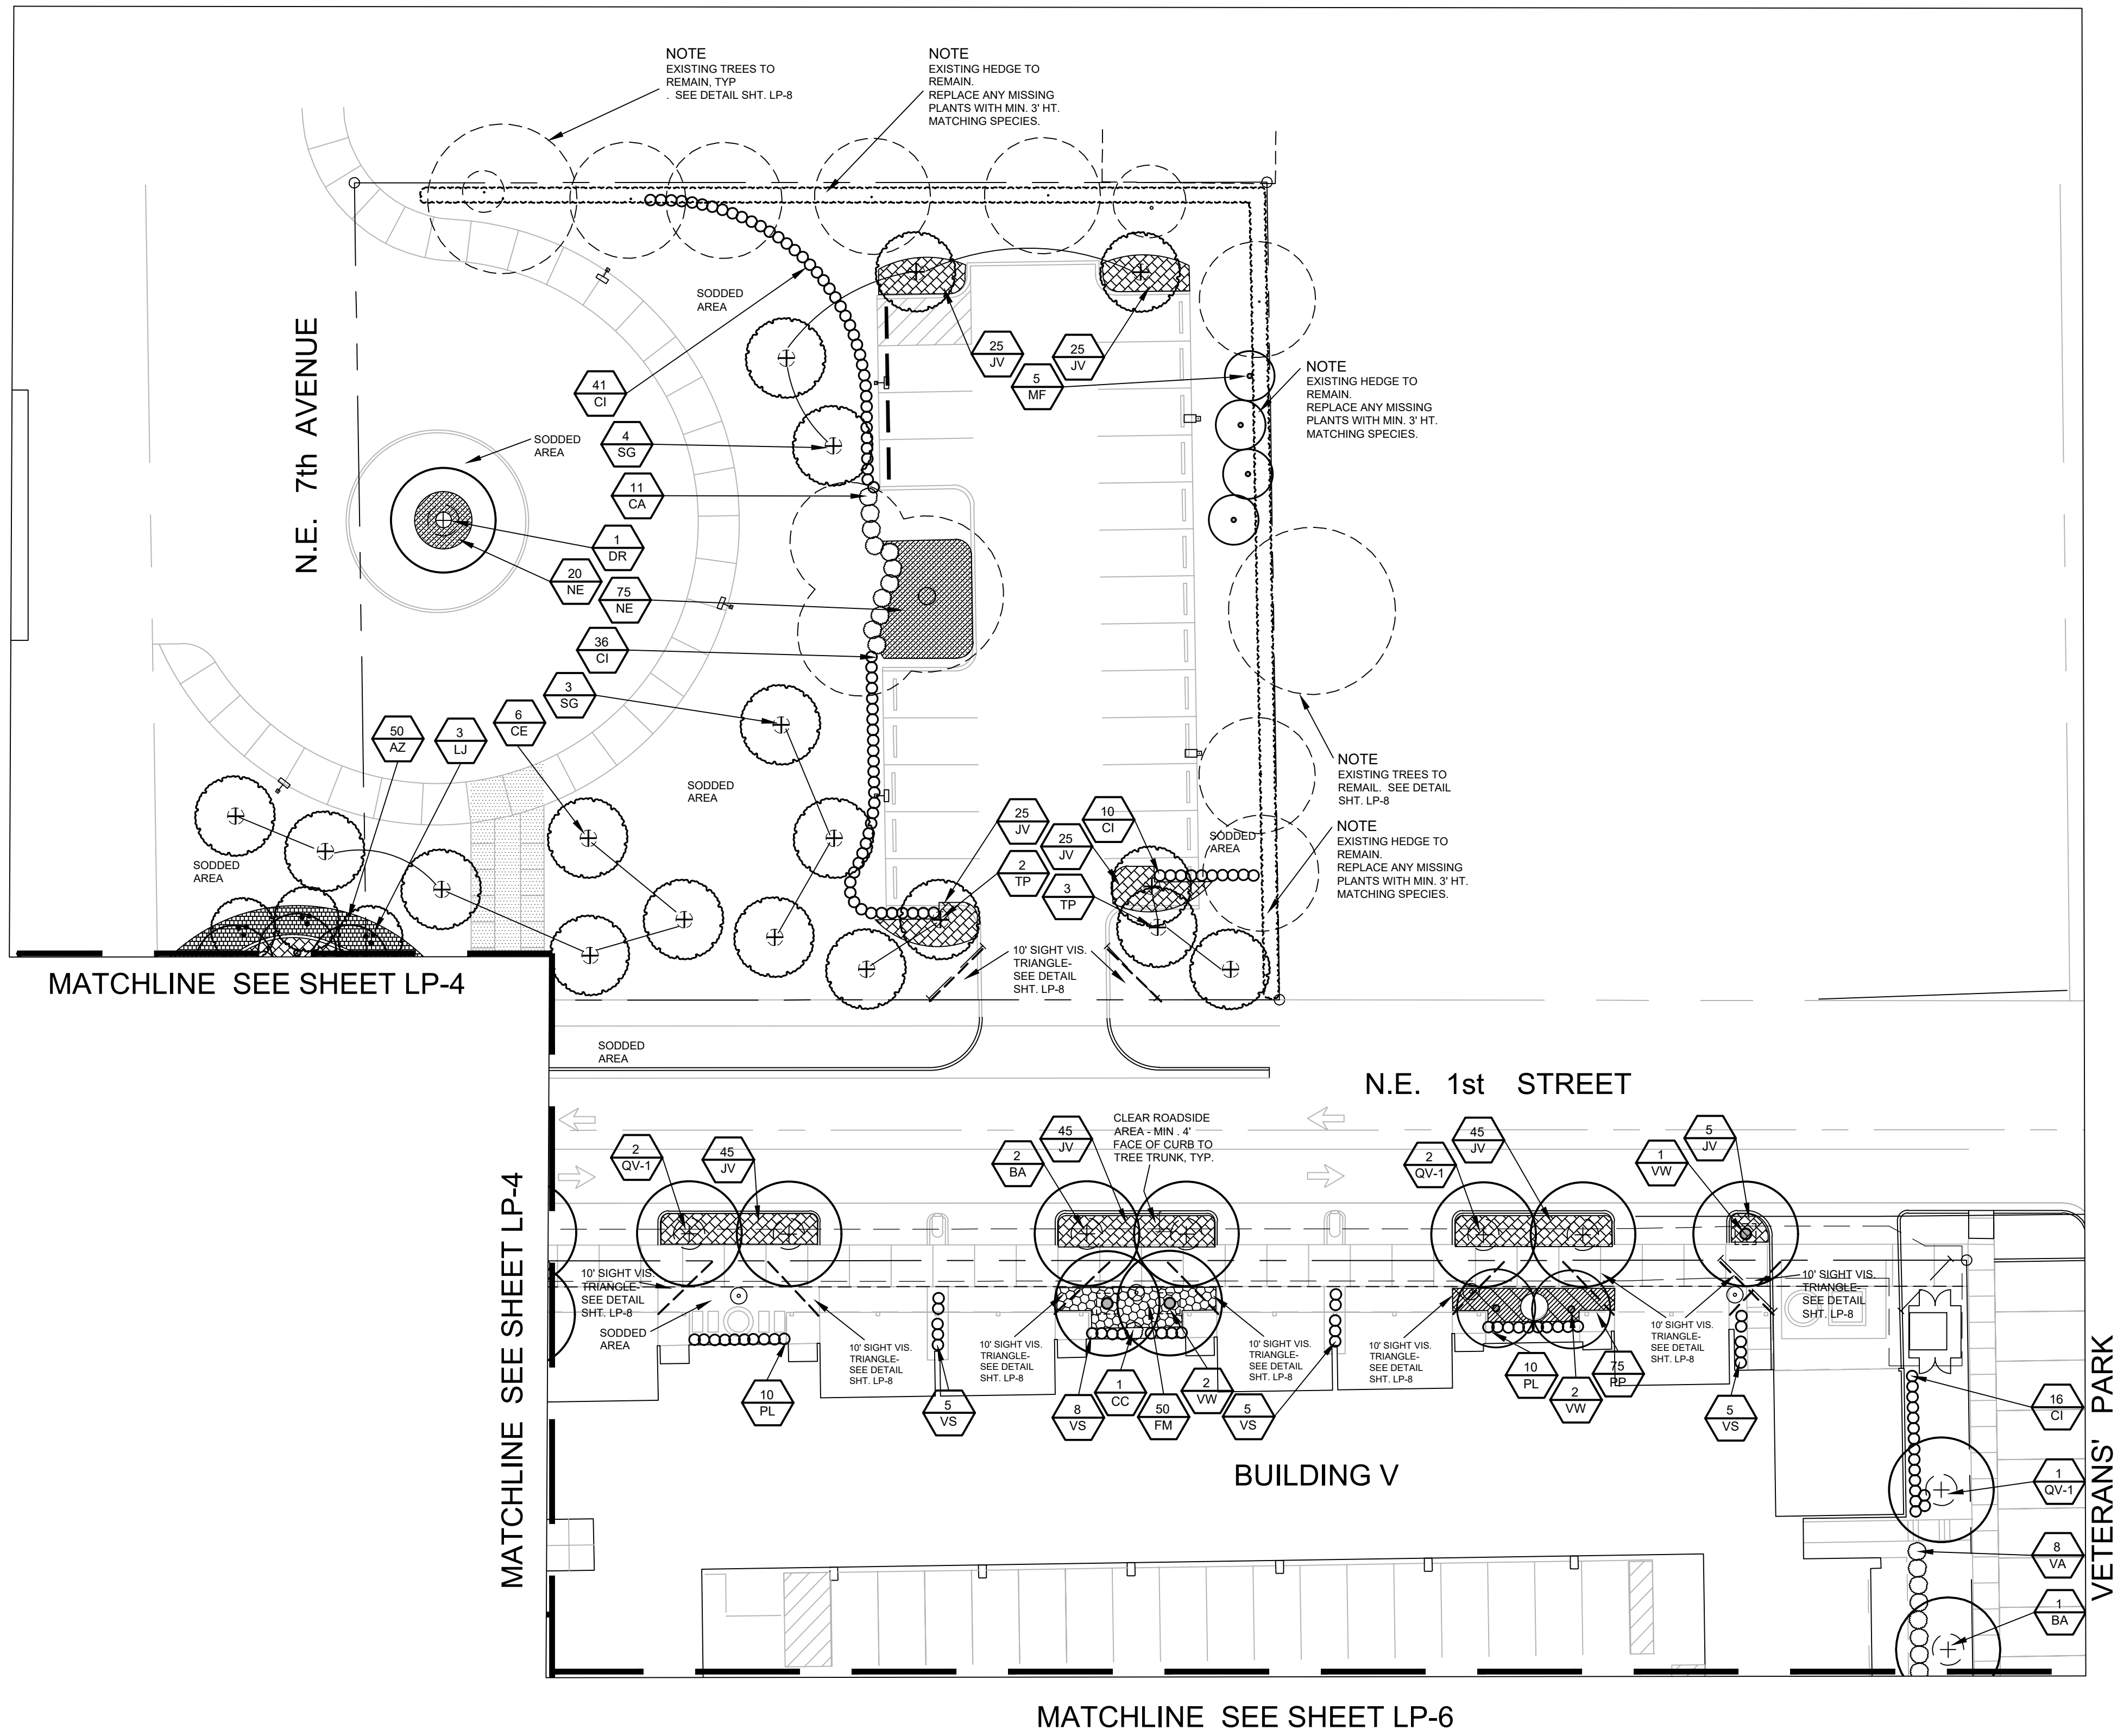

Sheet Key
N.T.S.

SP-1 - SP-7		8-02-19
1	Class II Modification 2019	4-12-19
2	Class I Modification	5-10-17
3	Response to Staff Comments	4-21-17
4	Settlement modification	11-26-14
5	Conditions of Approval per S. Page	10-25-14
6	response letter dated 11-26-14	10-25-13
7	Revisions per S. Page letter dated 2-12-14	09-17-19
8	Revisions per TAC review dated 10-16-13	
9	Revisions per TAC review dated 08-06-13	

MKSK

LANDSCAPE ARCHITECTURE + URBAN PLANNING

462 SOUTH LUDLOW ALLEY
COLUMBUS, OH 43215
614.6212796 MKSKSTUDIOS.COM

Landscape Plan

Atlantic Crossing

Delray Beach, Florida

Date 06-25-13
Scale As Noted
PN# c12103

PREPARED BY
Timothy S. Schmalenberger
Timothy S. Schmalenberger, TLA
Landscape Architect #130
State of Florida
- for the firm -
DATE 08-02-2019

Drawing No.
LP-05
5 OF 8