


SKETCH OF DESCRIPTION

EXHIBIT "A"
SHEET 1 OF 1

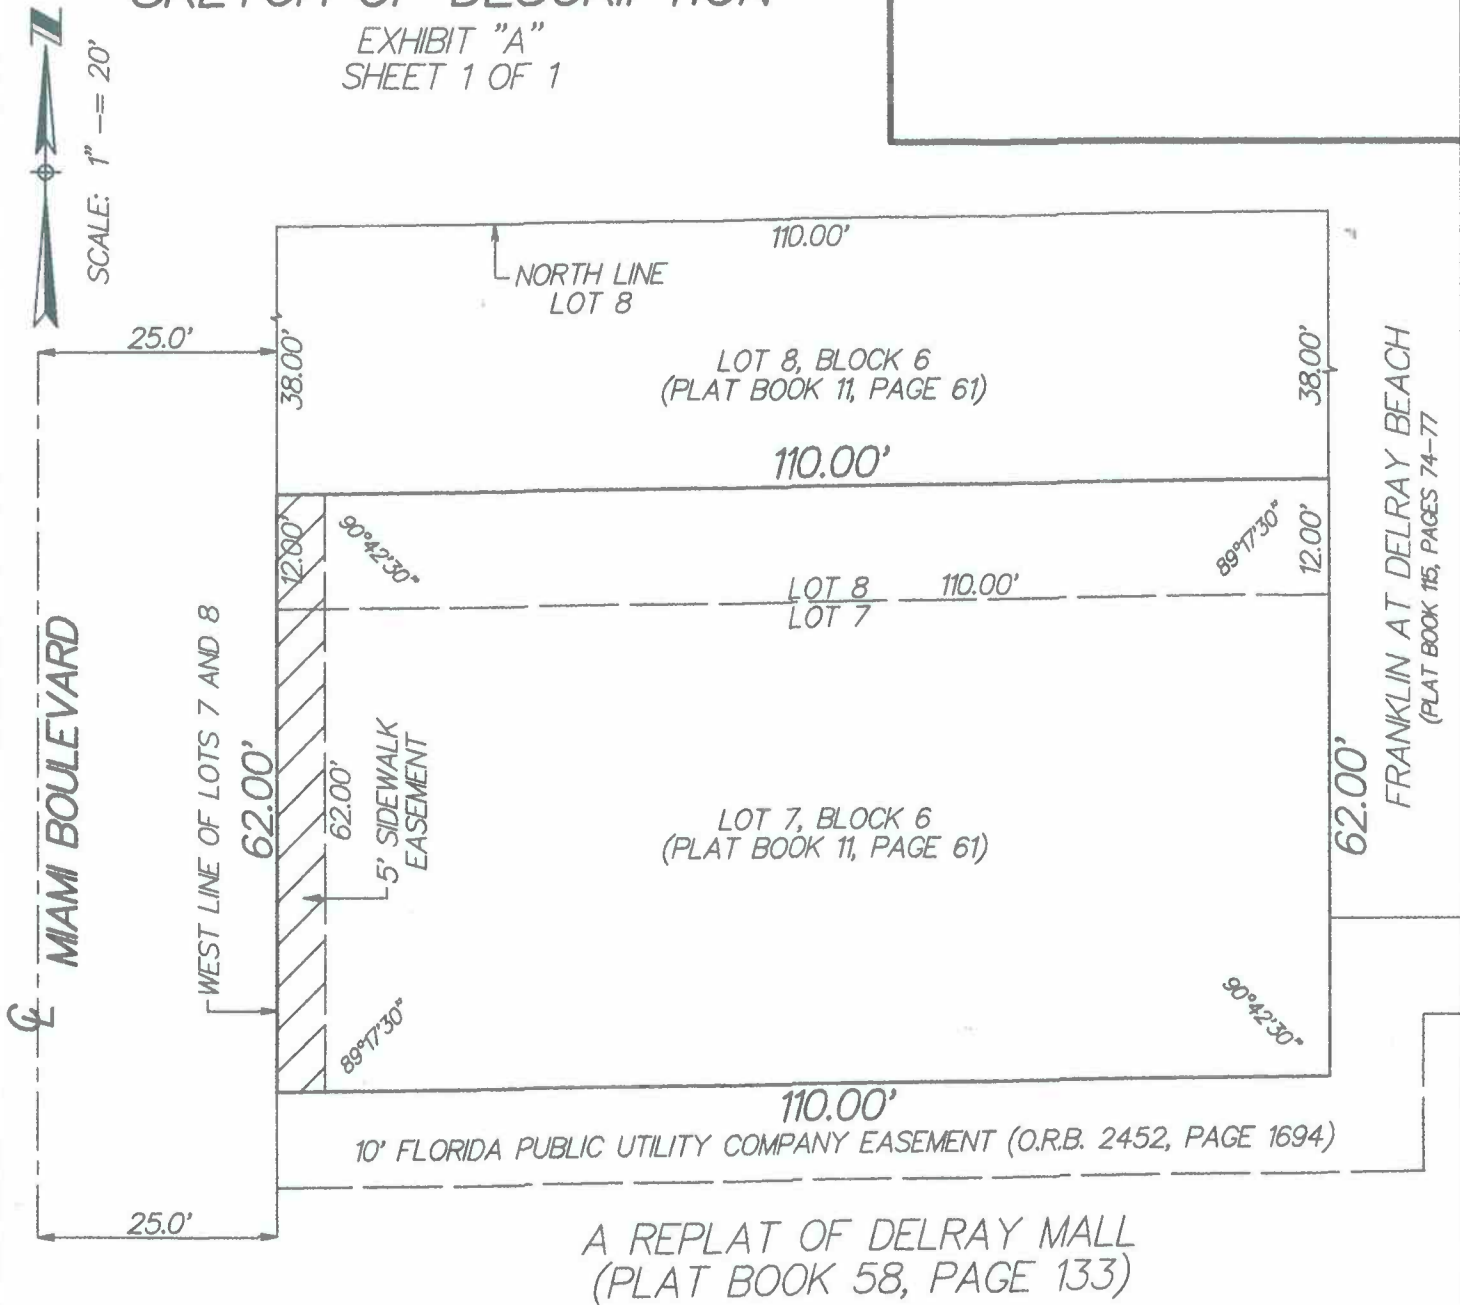

DESCRIPTION:

THE WEST 5.0 FEET OF LOTS 7 AND 8, BLOCK 6, LESS THE NORTH 38 FEET THEREOF OF LOT 8, SILVER TERRACE, AS RECORDED IN PLAT BOOK 11, PAGE 61, OF THE PUBLIC RECORDS OF PALM BEACH COUNTY, FLORIDA.

NOTES:

THIS IS NOT A SURVEY

CL = CENTERLINE

ORDER NO. 16-59 "SIDEWALK EASEMENT"

Paul D. Engle
PAUL D. ENGLE
SURVEYOR & MAPPER NO. 5708

DATE: APRIL 24, 2019

O'BRIEN, SUITER & O'BRIEN, INC.
CERTIFICATE OF AUTHORIZATION #LB353
SURVEYOR AND MAPPER IN RESPONSIBLE
CHARGE: PAUL D. ENGLE
955 N.W. 17TH AVENUE, SUITE K-1
DELRAY BEACH FLORIDA 33445
(561) 276-4501 (561) 732-3279