


EXTERIOR PAINT LEGEND:

SYMBOL TYPE


1	BENJAMIN MOORE # 2124-20 "TROUT GRAY" FLAT
2	BENJAMIN MOORE # 2124-30 "DEEP SILVER" FLAT
3	BENJAMIN MOORE # 2130-10 "SEATTLE GRAY" FLAT

PURSUANT TO LDR SECTION 4.4.13(FX3) THE ELEVATIONS COMPLY WITH MASONRY MODERN STYLE

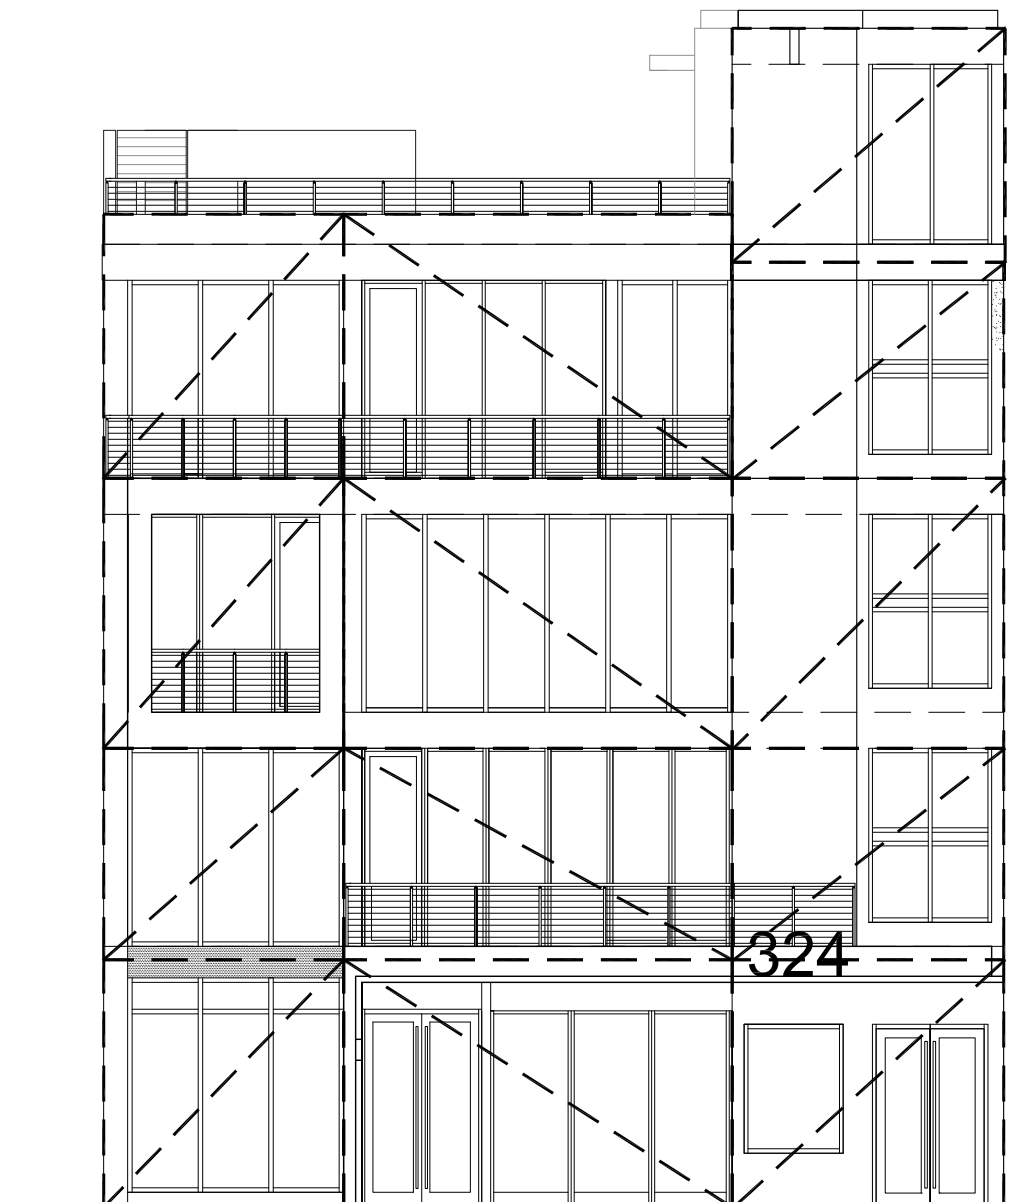

BUILDING COMPOSITION

NTS

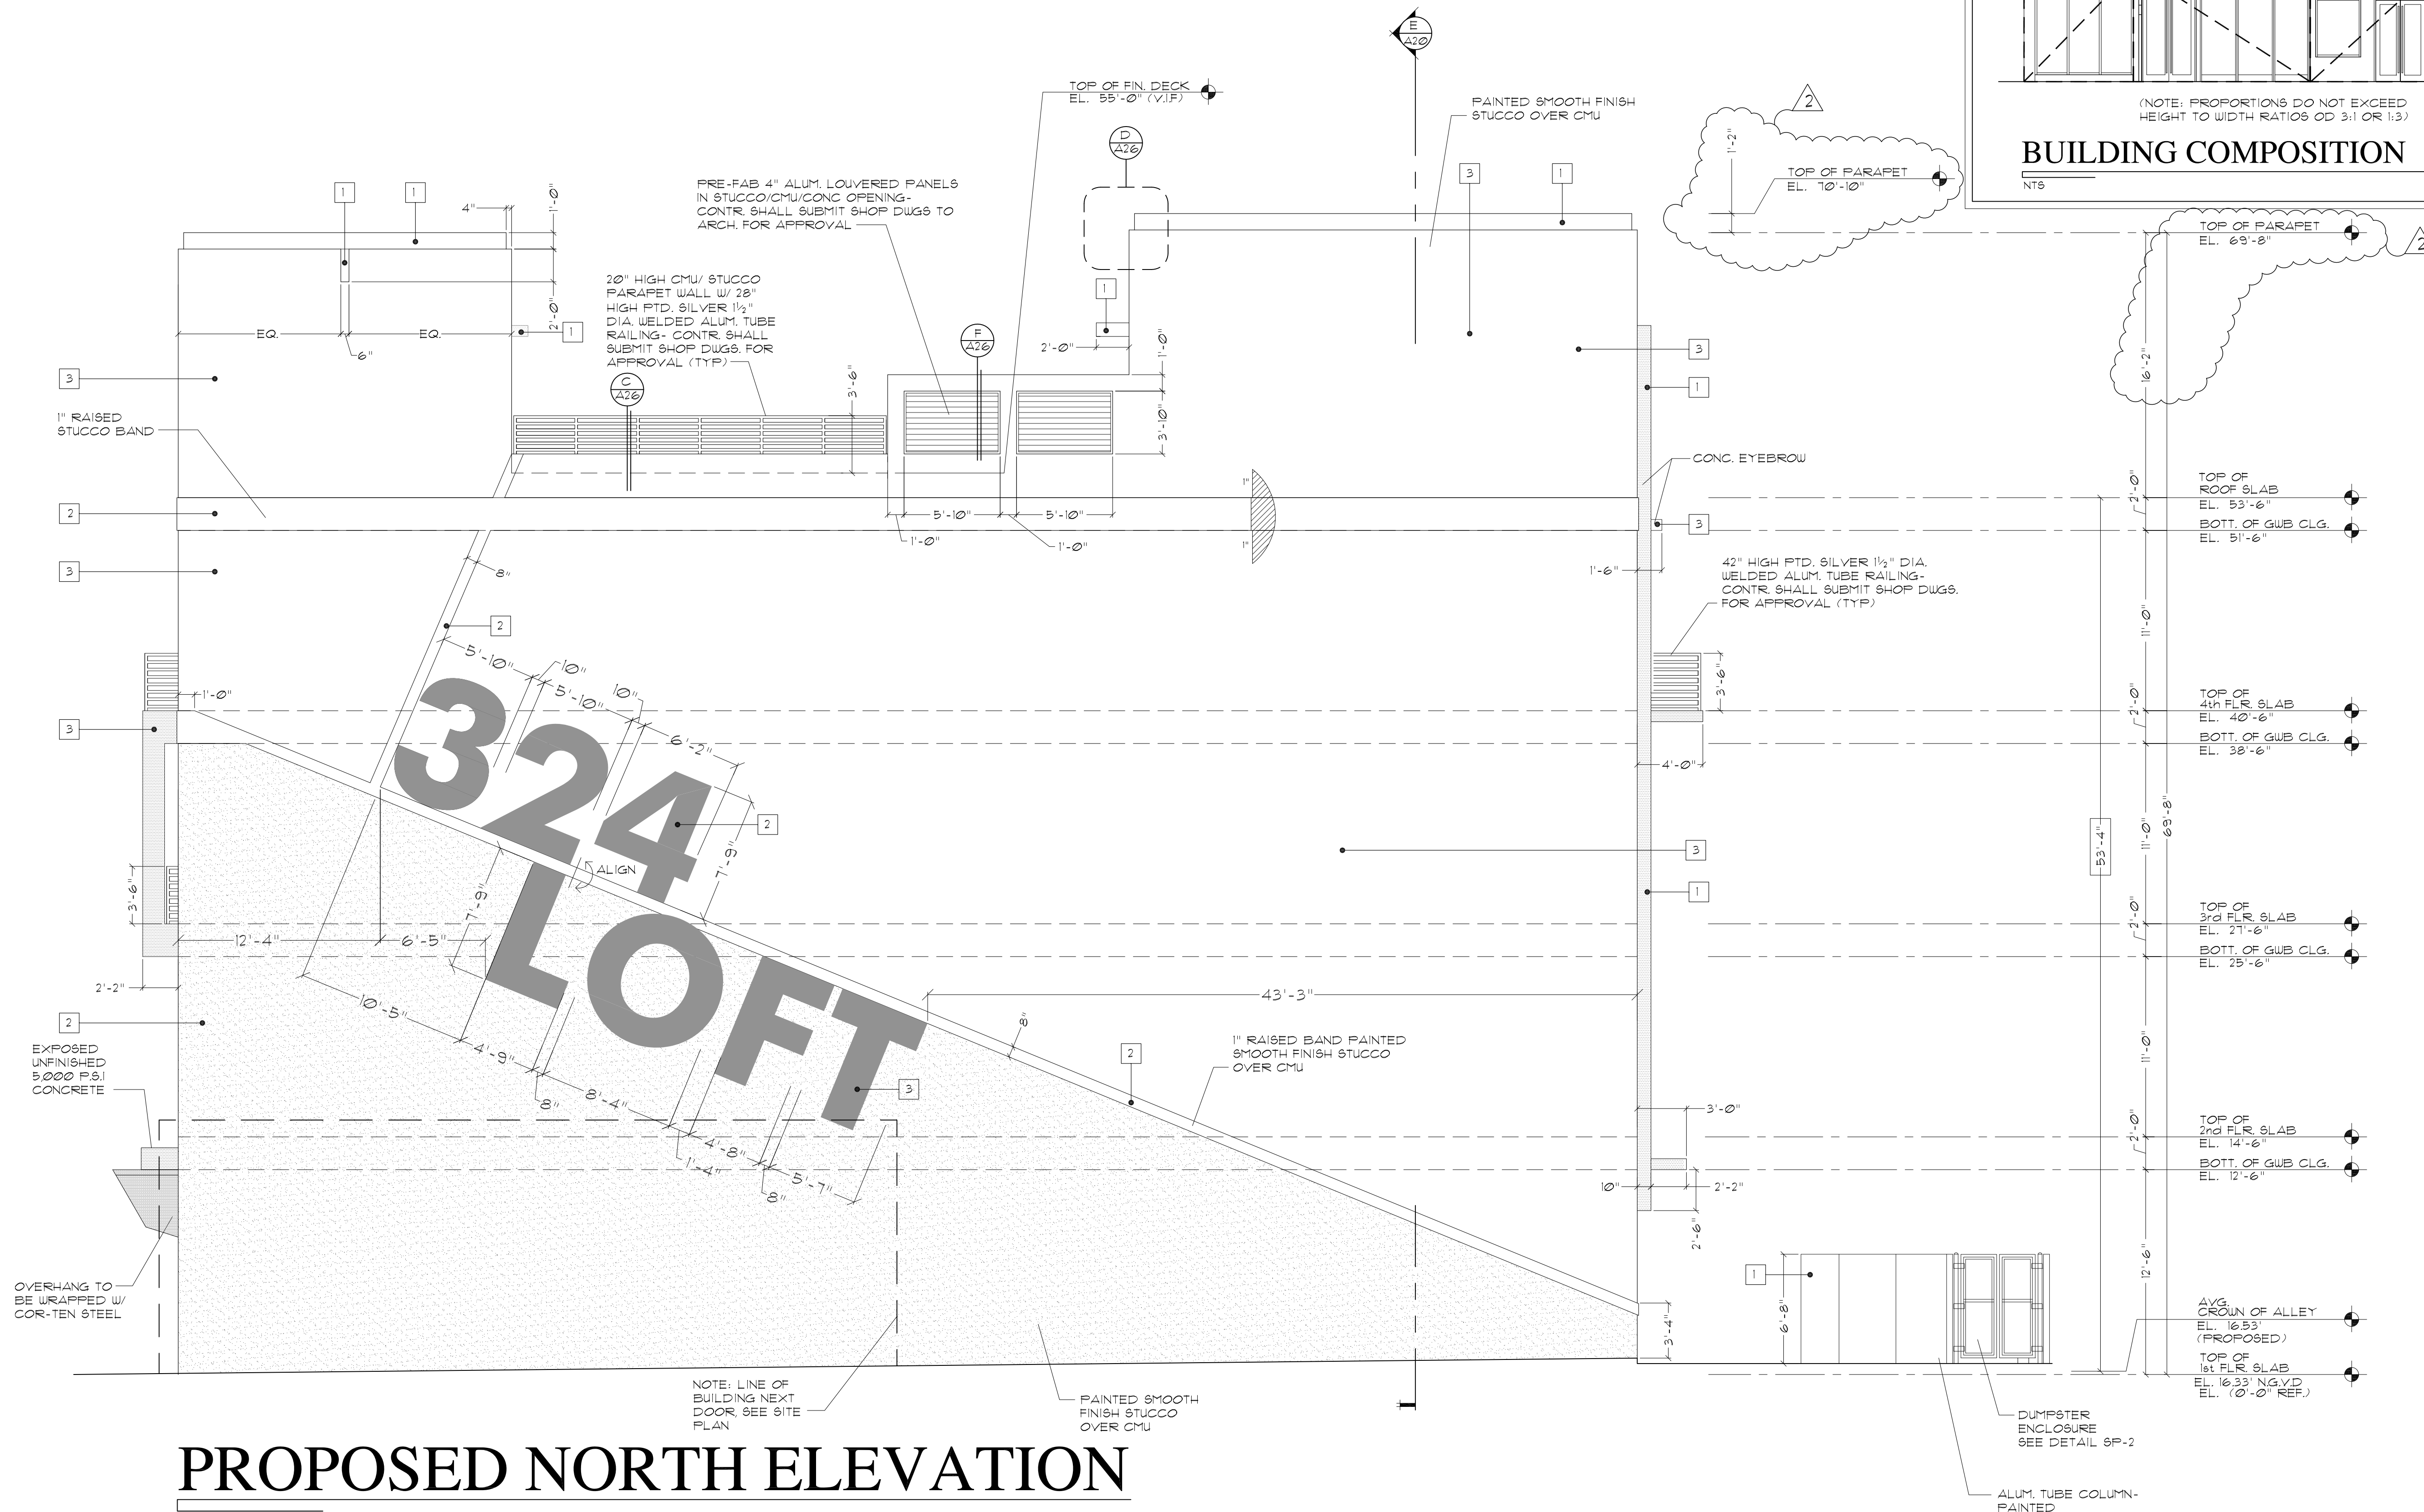


PROPOSED NORTH ELEVATION

3/16" = 1'-0"

EXTERIOR PAINT LEGEND:

SYMBOL	TYPE
1	BENJAMIN MOORE # 2124-20 "TROUT GRAY" FLAT
2	BENJAMIN MOORE # 2124-30 "DEEP SILVER" FLAT
3	BENJAMIN MOORE # 2130-10 "SEATTLE GRAY" FLAT

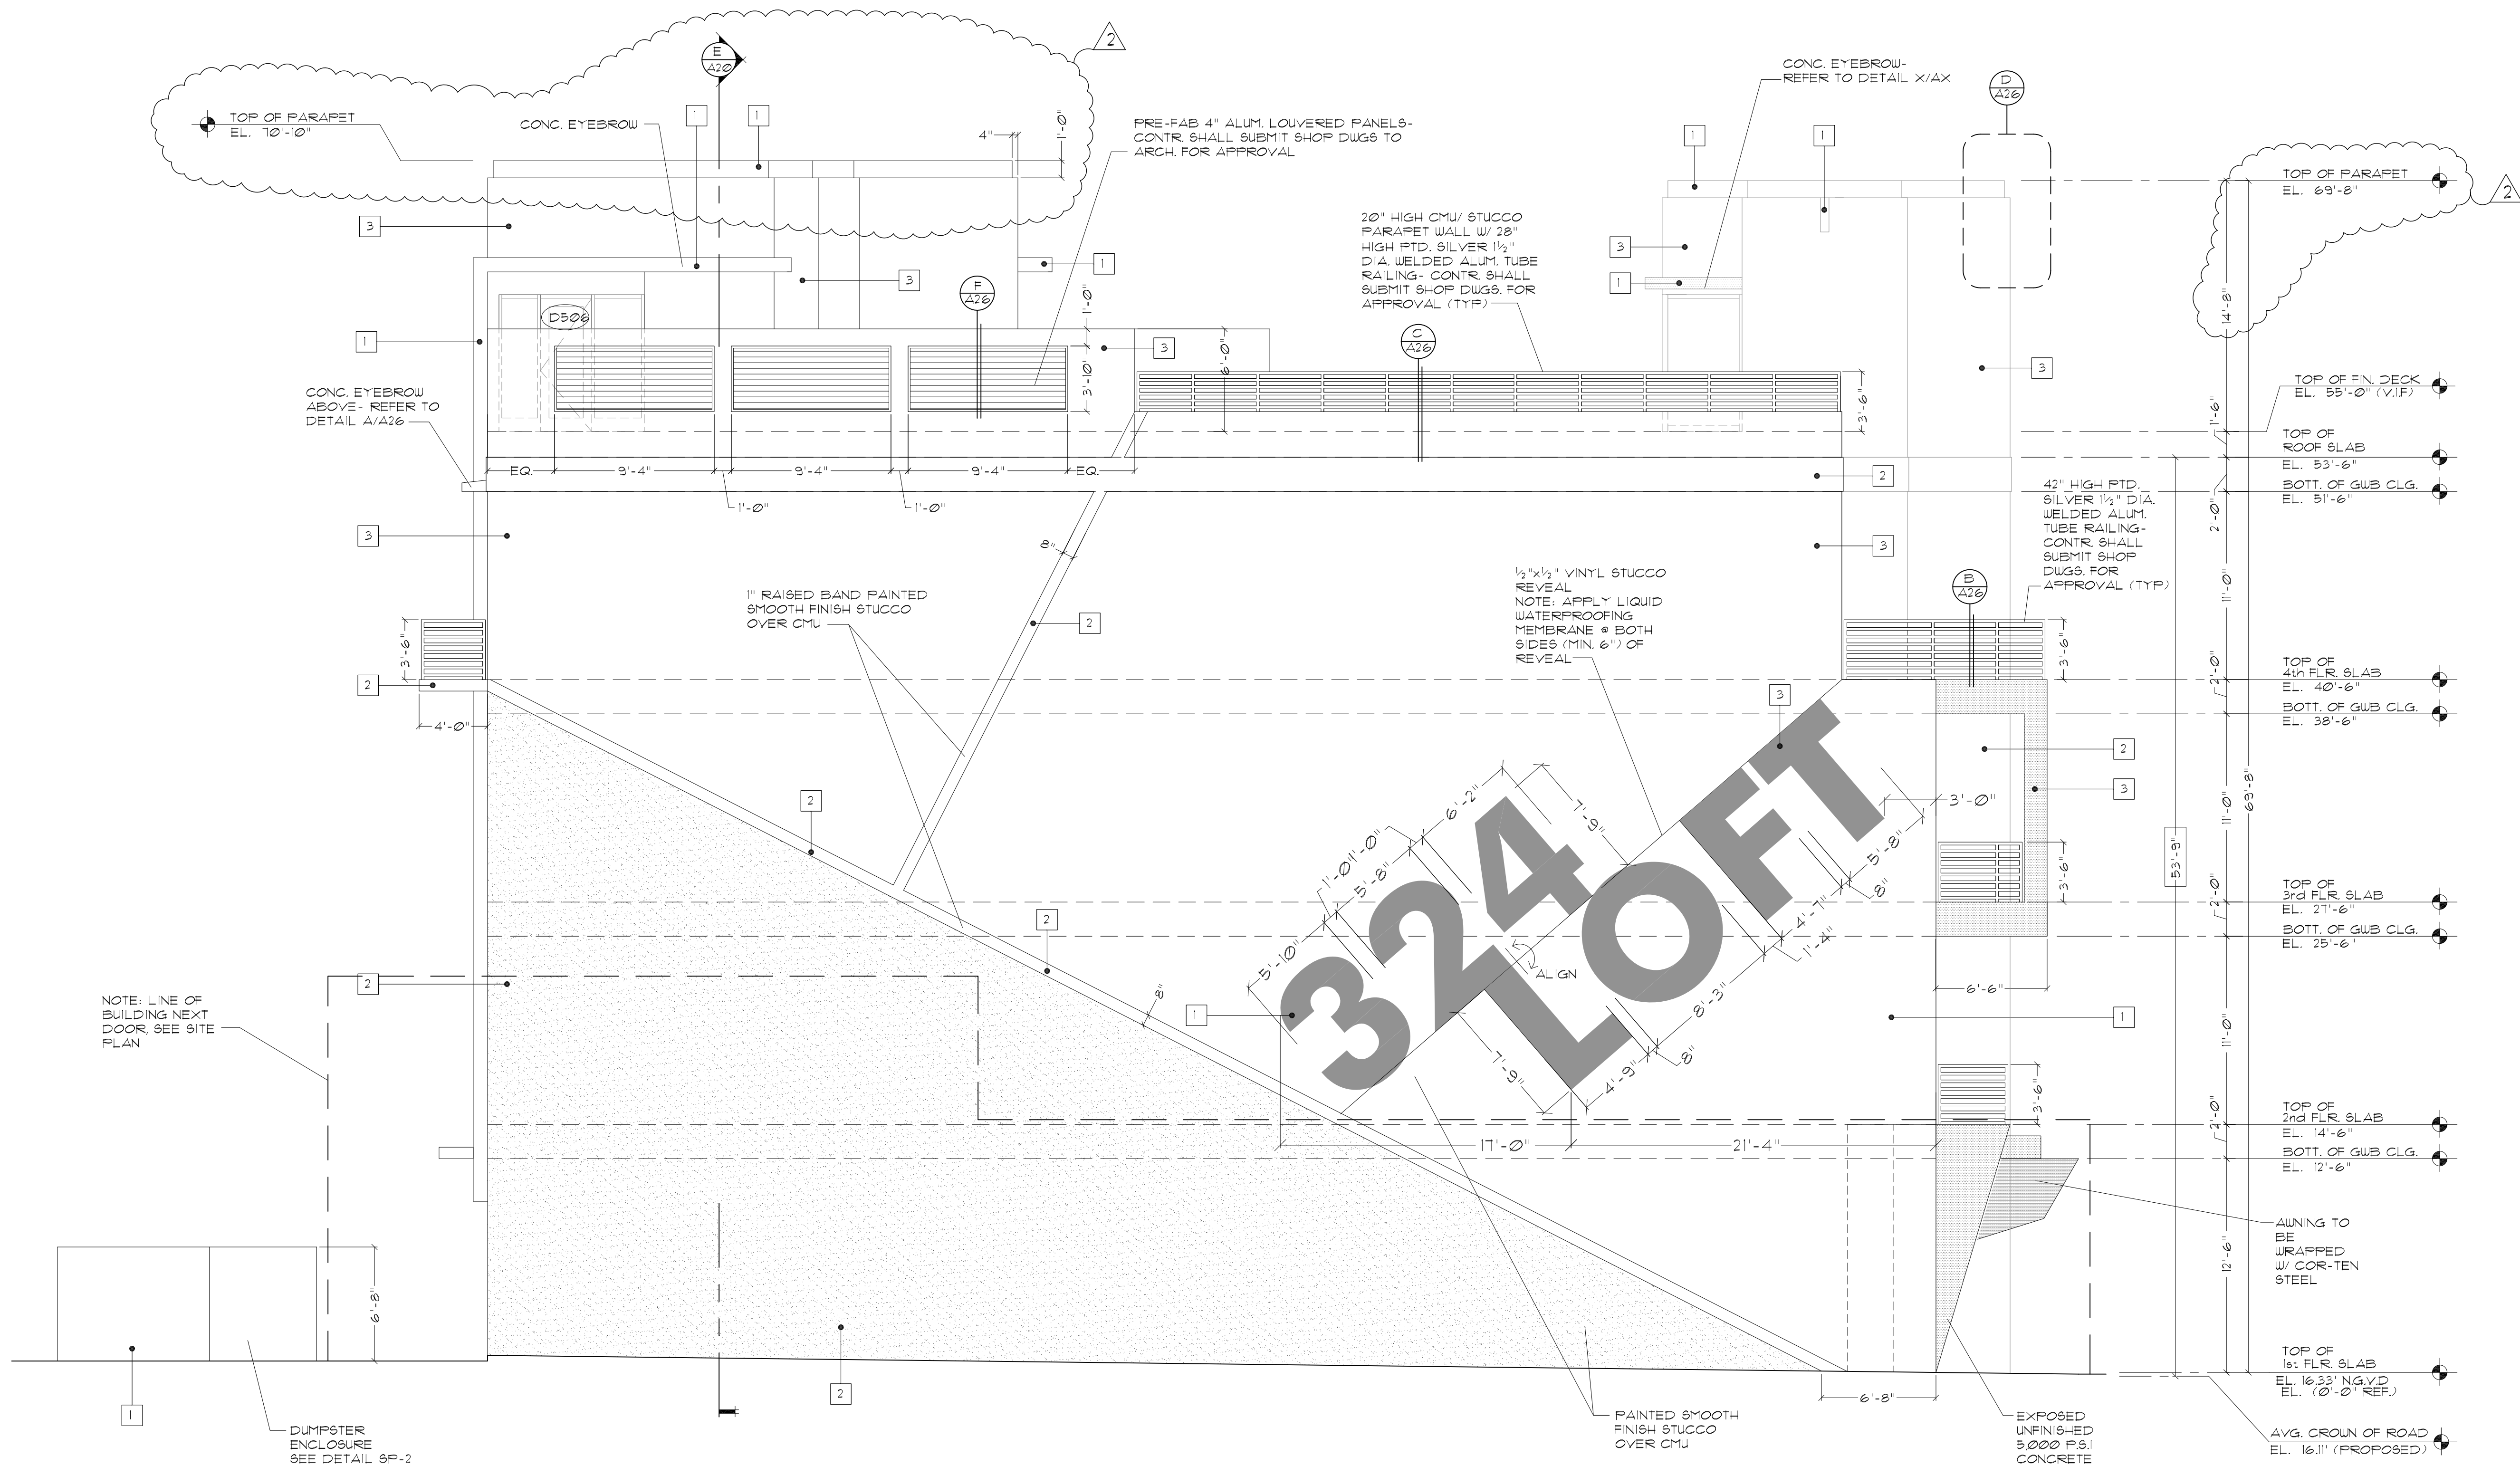

PROPOSED SOUTH ELEVATION

3/16" = 1'-0"



85 SE 4TH AVENUE
DELRAY BCH, FL 33483
PHONE 561.272.7301
FAX 561.272.3722
BREWERARCHITECTURE.COM

LOFT 324
NEW COMMERCIAL
324 N.E. 3RD AVENUE
DELRAY BEACH, FLORIDA

AR0013954

DATE: 03-26-2018
PERMIT NO.
REVISIONS:
REV. 1-12-18 PER BLDG.
DEPT. COMMENTS
04-03-19 PER COORD.

