



Recreational Products & Services

10271 Deer Run Farms Road, Suite 1
Fort Myers, FL 33966
(239) 791-2400 (239) 791-2401 fax
(888) 886-3757 toll free
www.playmoreonline.com

QUOTATION

04/08/20

Job Number: 15111
Revision:

Client: City of Delray Beach
100 NW 1st Avenue
Delray Beach FL 33444

Job: Currie Commons Park
700 SE 2nd Avenue
Delray Beach FL 33483

Contact: Amy Hanson

Phone: 561-243-7136

Fax:

Email: hansonam@mydelraybeach.com

Sales Rep: Kevin Furman

Terms: Net 30

Item	Description	Quantity	Cost	Subtotal
1 Equipment				
PLAYMAKER	CUSTOM PLAY STRUCTURE -- 20-0984A	1	\$238,245.00	\$238,245.00
Discount	School District of Manatee County 16-0025-MR	-1	\$11,912.25	-\$11,912.25
Discount	Courtesy Discount	-1	\$23,824.50	-\$23,824.50
Subtotal:				\$202,508.25
2 Freight				
Freight	Playworld Freight	1	\$9,500.00	\$9,500.00
Subtotal:				\$9,500.00
3 Installation				
Installation	Install Playground, 100 SF Sidwalk, Concrete Curb; Excavate 2832 SF at 6"	1	\$91,291.75	\$91,291.75
Installation	Provide and Install 2830 SF of ForeverLawn Playground Grass Extreme with Crushed and Compacted Angular Stone Base at a Minimum of 4"	1	\$46,700.00	\$46,700.00
Subtotal:				\$137,991.75
Grand Totals:				\$350,000.00

Notes:



10271 Deer Run Farms Road, Suite 1
Fort Myers, FL 33966
(239) 791-2400 (239) 791-2401 fax
(888) 886-3757 toll free
www.playmoreonline.com

QUOTATION

04/08/20

Job Number: 15111
Revision:

Client: City of Delray Beach
100 NW 1st Avenue
Delray Beach FL 33444

Job: Currie Commons Park
700 SE 2nd Avenue
Delray Beach FL 33483

General Terms:

Acceptance by a signature, purchase order, or contract based on this proposal indicates that you are in full agreement with all terms and conditions of this proposal, including the following:

- Prices are valid for 30 days, unless otherwise noted. After 30 days, prices are subject to change without notice.
- Sales Tax will be charged unless a valid Sales Tax Exemption Certificate is presented with order.
- Specify all colors and options in writing. Any discrepancies that arise due to oral selections will be the responsibility of the customer.
- If the customer is installing equipment, all equipment is to be installed per manufacturer's instructions and applicable guidelines.
- Installation, site work, permits, engineering, etc. are not included unless noted.

Building Permits:

Building permits are the responsibility of the owner. If a building permit is required for your project, the following options are available.

- Add 5% (minimum \$2,000) to the quotation/contract price. Playmore Recreational Products and Services will cover the costs of all the building permit fees and expeditor fees.
- Playmore Recreational Products and Services can assist the customer in obtaining their own permit. Customer is responsible for all fees directly to the permitting agency and/or the expediting company.

NOTE – All zoning, planning, health, environmental, etc. permits and approvals are the responsibility of others as well as any required site plans. If signed and sealed engineered drawings are needed for the installation of equipment, this will be included on the proposal. If it is omitted and later discovered necessary, the cost will be the responsibility of the customer.

Standard Services Include:

- Shipping Notification/Receiving Instructions
- Pre-Installation On-Site Meeting
- Public Utility Check (Sunshine State One Call)
- Accept Delivery and Unload Equipment (If site is ready.)
- Moving New Equipment at Job Site
- Layout of Equipment
- Installation of Equipment and Materials per Manufacturer's Instructions
- Trash Clean Up (Leave on site.)
- Post-Installation Walk Through
- Maintenance Explanation

Customer Responsibilities (unless otherwise noted in the applicable quotation/contract):

- Trash Disposal – Dumpsters or Off Site Disposal.
- Accept Delivery and Unload Equipment (If site is not ready.). \$500.00 Charge will apply if Customer wants Installers to Unload.
- Provide Area for Storage and Staging.
- Secure Site and Equipment.



10271 Deer Run Farms Road, Suite 1
Fort Myers, FL 33966
(239) 791-2400 (239) 791-2401 fax
(888) 886-3757 toll free
www.playmoreonline.com

QUOTATION

04/08/20

Job Number: 15111
Revision:

Client: City of Delray Beach
100 NW 1st Avenue
Delray Beach FL 33444

Job: Currie Commons Park
700 SE 2nd Avenue
Delray Beach FL 33483

Some Optional Responsibilities (Must be clearly outlined in the applicable quotation/contract):

- Removal of Existing Equipment.
- Site Preparation, Grading, Drainage Systems, etc.
- Private Utility Locates
- Engineered Drawings for Purchased Equipment.
- Other Permits or Engineered Drawings (i.e. zoning permits, environmental permits, site surveys, etc.)

***Any other responsibilities must be clearly outlined in the applicable quotation/contract.**

General Notes (All apply unless changes noted in quotation, purchase order, or contract)

Warranties. All equipment, surfacing, and installation is warrantied by Playmore for a period of one year from substantial completion date. After one year, any additional manufacturer's warranties will remain in effect. Manufacturer's warranty claims to be processed by manufacturer. Playmore assumes no responsibility for these additional warranties.

Access/Utilities. Access must be provided to the installation area for heavy trucks and equipment. Access of equipment and personnel is the obligation of the customer to provide until the project is fully completed. We will take every precaution to avoid damage, however any damage caused by the normal installation of our product, such as to sod, concrete sidewalks, private underground utilities, etc., will be the responsibility of the customer, as will any additional costs associated with limiting damage, such as providing plywood over sod for access. If access is not reasonably close to the jobsite, any additional costs incurred due to having to transport materials and/or supplies will be the responsibility of the customer.

Rock/Foreign Object Clause. Most installations require digging of holes and footing equipment in concrete below finished grade. Removal of existing ground covers such as asphalt, concrete, tan bark, sand, pea gravel, wood fiber, rubber matting, poured-in-place rubber surfacing, or any other material that interferes or delays the digging of holes, is the responsibility of others, unless otherwise noted. If excessive underground obstructions such as rocks, coral, asphalt, concrete, pipes, drainage systems, root systems, water, or any other unknown obstructions are discovered, charges will be added to the original proposal.

Playground Surfacing. All playground equipment is to be installed over safety surfacing per CPSC guidelines and ASTM standards. If the customer contracts for something contrary to the guidelines, they are accepting all responsibility for any liability and future litigation that may arise.

Acceptance Signature: X Date: _____ P.O.#: _____



10271 Deer Run Farms Road, Suite 1
Fort Myers, FL 33966
(239) 791-2400 (239) 791-2401 fax
(888) 886-3757 toll free
www.playmoreonline.com

QUOTATION

04/08/20

Job Number: 15111
Revision:

Client: City of Delray Beach
100 NW 1st Avenue
Delray Beach FL 33444

Job: Currie Commons Park
700 SE 2nd Avenue
Delray Beach FL 33483

This quote is provided by a **Licensed and Insured Company**, a protection for you, our customer. Playmore Recreational Products and Services holds a Certified Building Contractor's license.

CBC1252224


Did you know it's actually against the law for a playground company to accept a contract for installation of playground equipment unless they are licensed? It's true.


Many of our competitors are not licensed contractors, and by law are only allowed to supply materials and equipment. However, they accept contracts for installation services, and then hire third-party licensed contractors. This is unlicensed contracting.

Florida Statute 489.105.(6) is very clear on the matter:

"The attempted sale of contracting services and the negotiation or bid for a contract on these services also constitutes contracting. If the services offered require licensure or agent qualification, the offering, negotiation for a bid, or attempted sale of these services requires the corresponding licensure."

We encourage you to use licensed contractors on all your upcoming installation projects. Ask for a copy of the license from the company you are contracting with. Make sure they are listed by name on the license, not a third-party contractor.

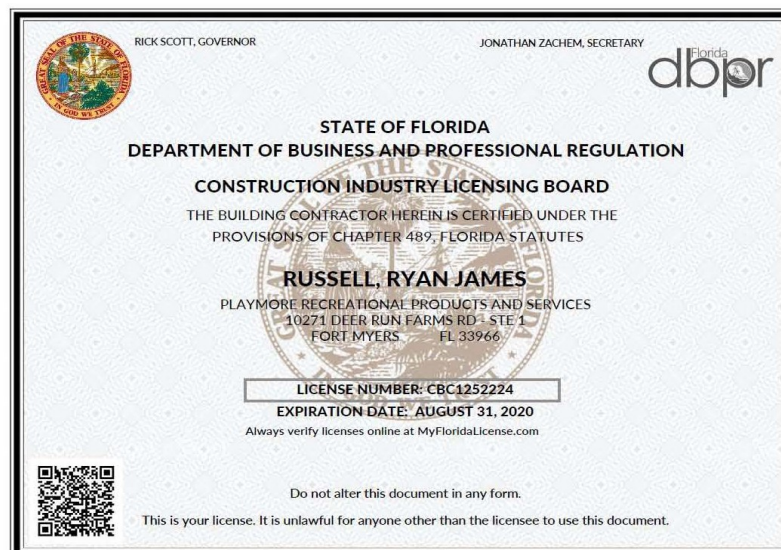

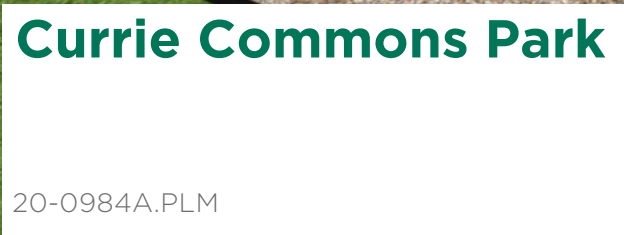

Equipment Manufacturer

 **PLAYWORLD**
The world needs play.

POST & COMPONENT	ROTOMOLD PLASTIC	2-COLOR PLASTIC	ECO-ARMOR
 Silver	 Pink	 Teal	 White-Black
 White	 Orange	 Cyan	 Forest Green-Sand
 Azure	 Tropical Yellow	 Blue	 Plum-Sand
	 Yellow	 Plum	 Red
	 Lime	 Lavender	
	 Green	 Red	
	 Forest Green		



Currie Commons Park

20-0984A.PLM

Sales Representative

PLAYMORE

Recreational
Products & Services

Equipment Manufacturer

PLAYWORLD

The world needs play.




Currie Commons Park

20-0984A.PLM

Sales Representative
PLAYMORE
Recreational
Products & Services

Equipment Manufacturer
PLAYWORLD
The world needs play.

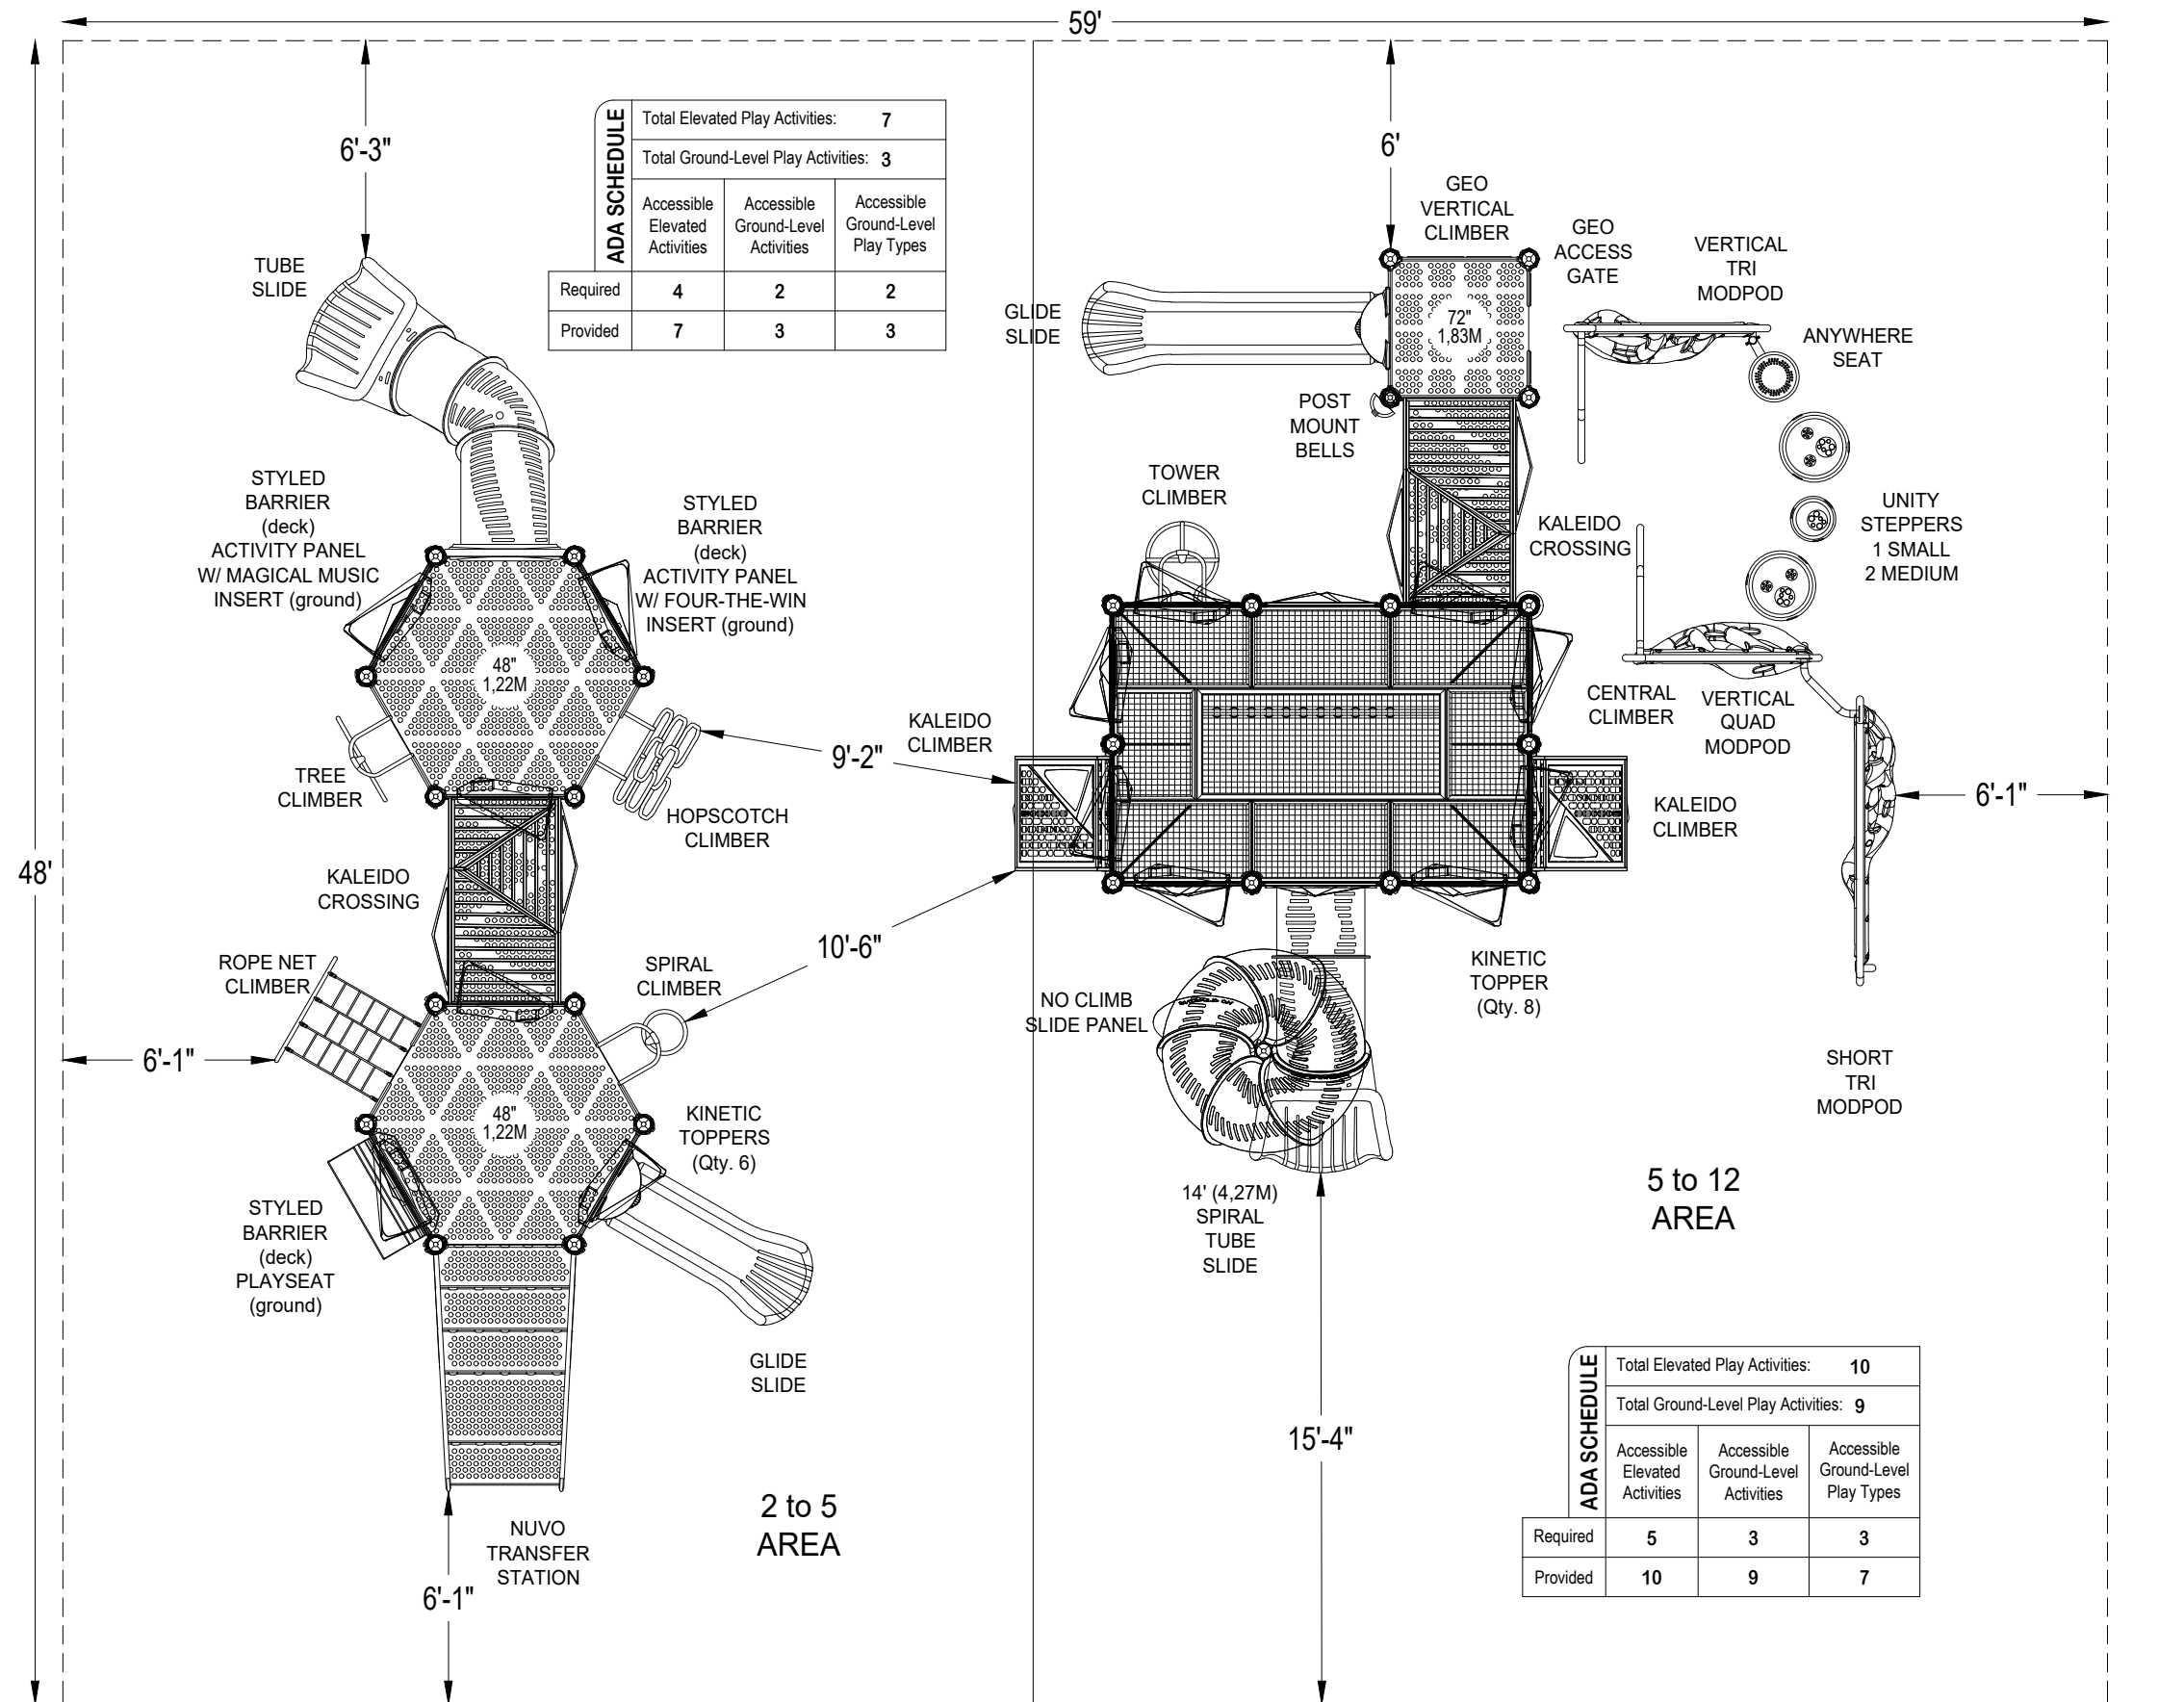

*PLAYGROUND SUPERVISION REQUIRED



Playmore Recreational
Products & Services
10271 Deer Run Farms Road
Suite 1
Fort Myers, FL 33966

EQUIPMENT SIZE:
N/A

USE ZONE:
59' x 48'

AREA:
2,832 SqFt.

PERIMETER:
214 Ft.

FALL HEIGHT:
8' 6"

USER CAPACITY:
115

AGE GROUP:
2-12

- ✓ ASTM F1487-17
- ✓ CPSC #325



PROJECT NO:
20-0984A.PLM

SCALE:
3/16"=1'-0"

DRAWN BY:
L.RICE

Paper Size

DATE:
26-MAR-20

B

CURRIE COMMONS PARK



Playmore Recreational
Products & Services
10271 Deer Run Farms Road
Suite 1
Fort Myers, FL 33966


NOTES:

- 1) This tower detail is a diagram of the individual level layouts of the tower portion of your play structure, showing the detailed component layout of each level.
- 2) This tower detail is not to scale and is meant for reference purposes only. It should not be used in obtaining accurate measurements for any of the equipment shown unless otherwise noted on the drawing.
- 3) This design configuration is the property of this firm and Playworld Systems® and may not be reproduced or used in any manner without the expressed written consent of this firm and Playworld Systems®.


TOWER DETAIL:
Detail 1

PROJECT NO: 20-0984A.PLM	SCALE: NOT TO SCALE
DRAWN BY: L.RICE	Paper Size B
DATE: 26-MAR-20	


CURRIE COMMONS PARK

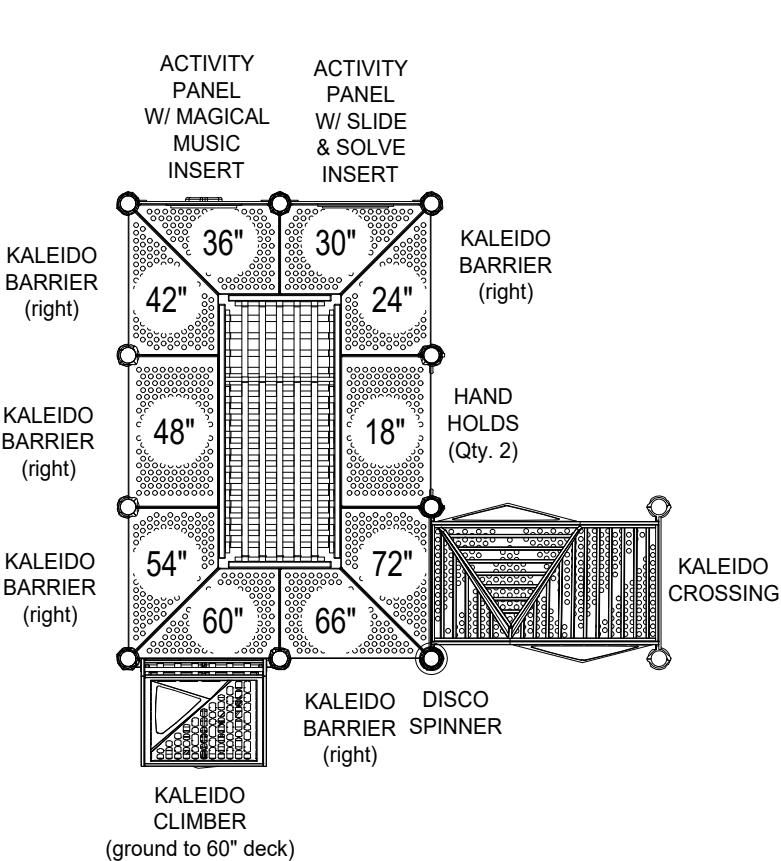

18"(458mm) to 72"(1830mm)
DECK LEVELS

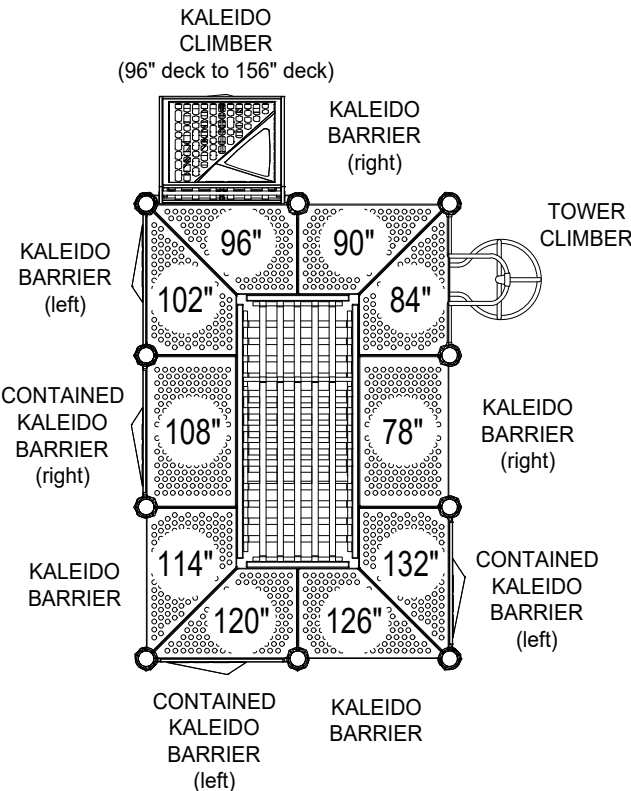

78"(1981mm) to 132"(3353mm)
DECK LEVELS

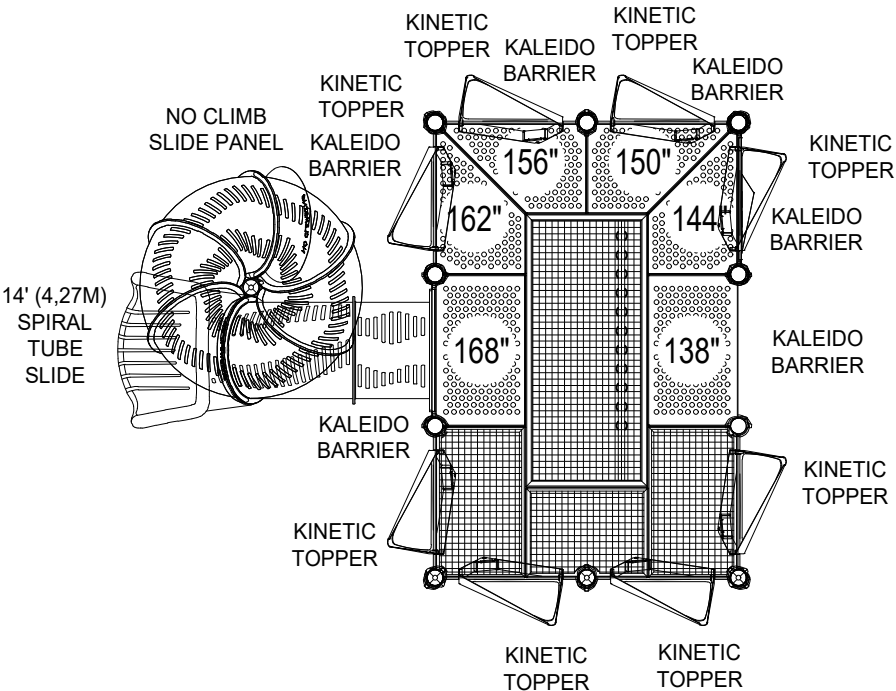

138"(3505mm) to 168"(4267mm)
DECK LEVELS