
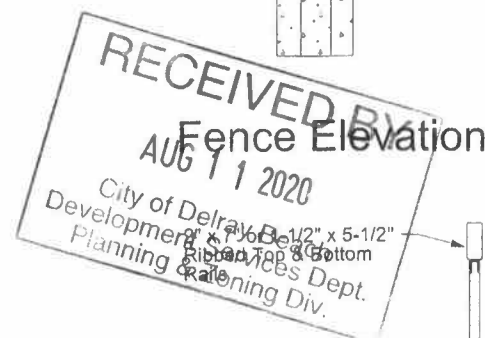
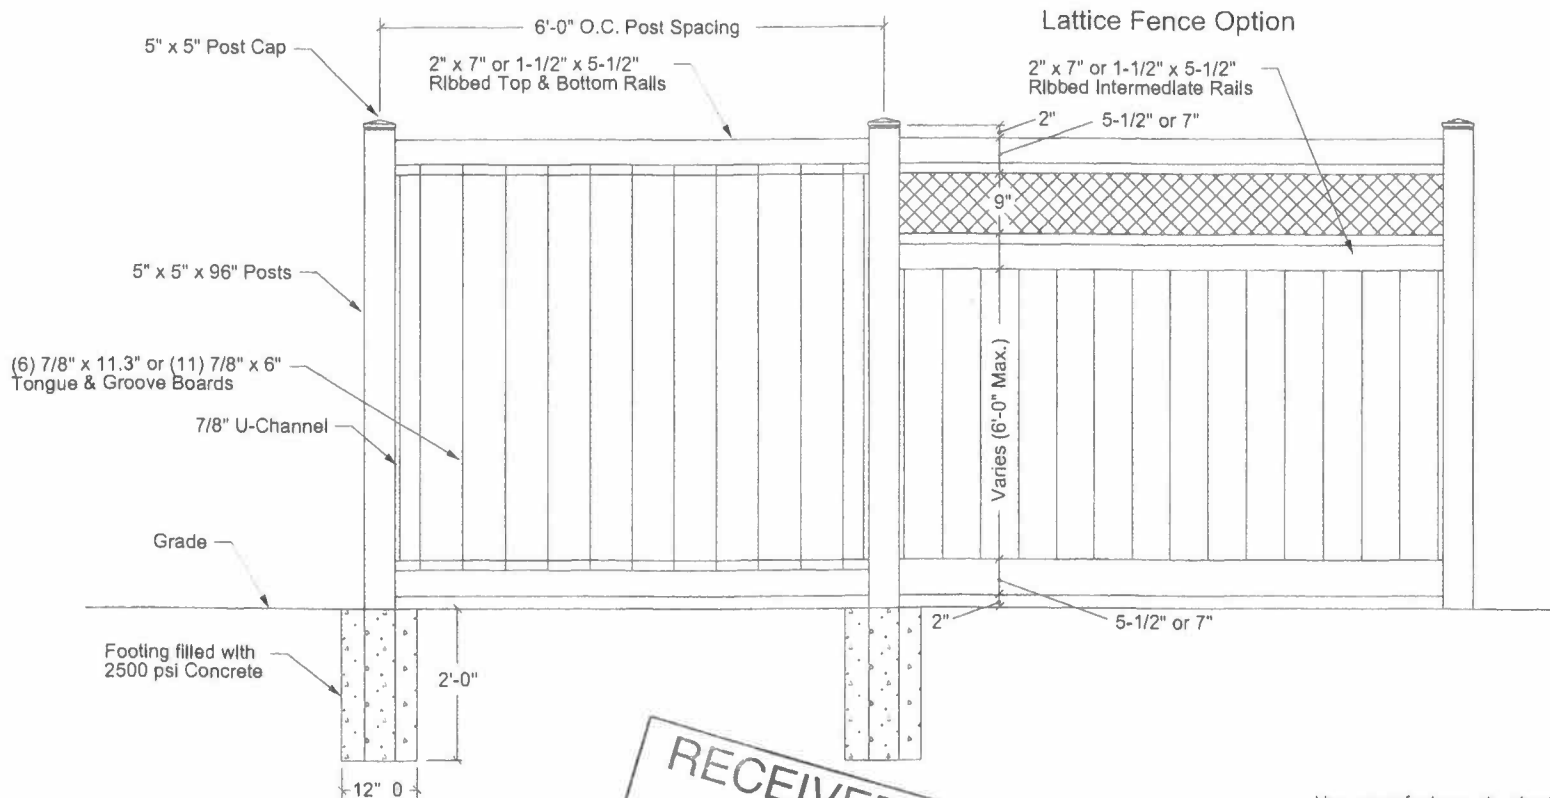



Fence Plan

7/8" x 11.3" or 7/8" x 6" Tongue & Groove Boards


Use manufacturer standard notching tool, notches shall be on the side

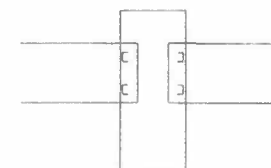

Section

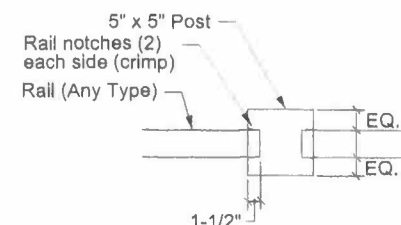


Plan

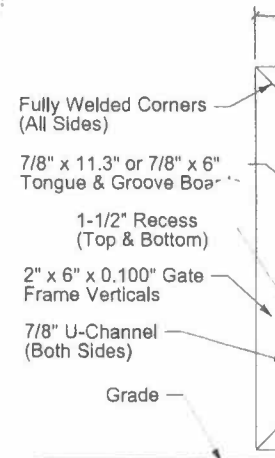

- Notes:
1. All p
 2. R-4
 3. Gat

2 Typical Gate

NTS

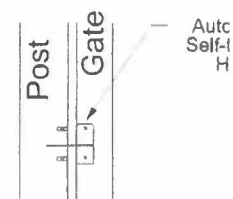

Latch Detail