


311 SE 3RD STREET, DELRAY BEACH, FL 33483



SCALE: 1"=20'



AERIAL PHOTOGRAPH
(NOT-TO-SCALE)

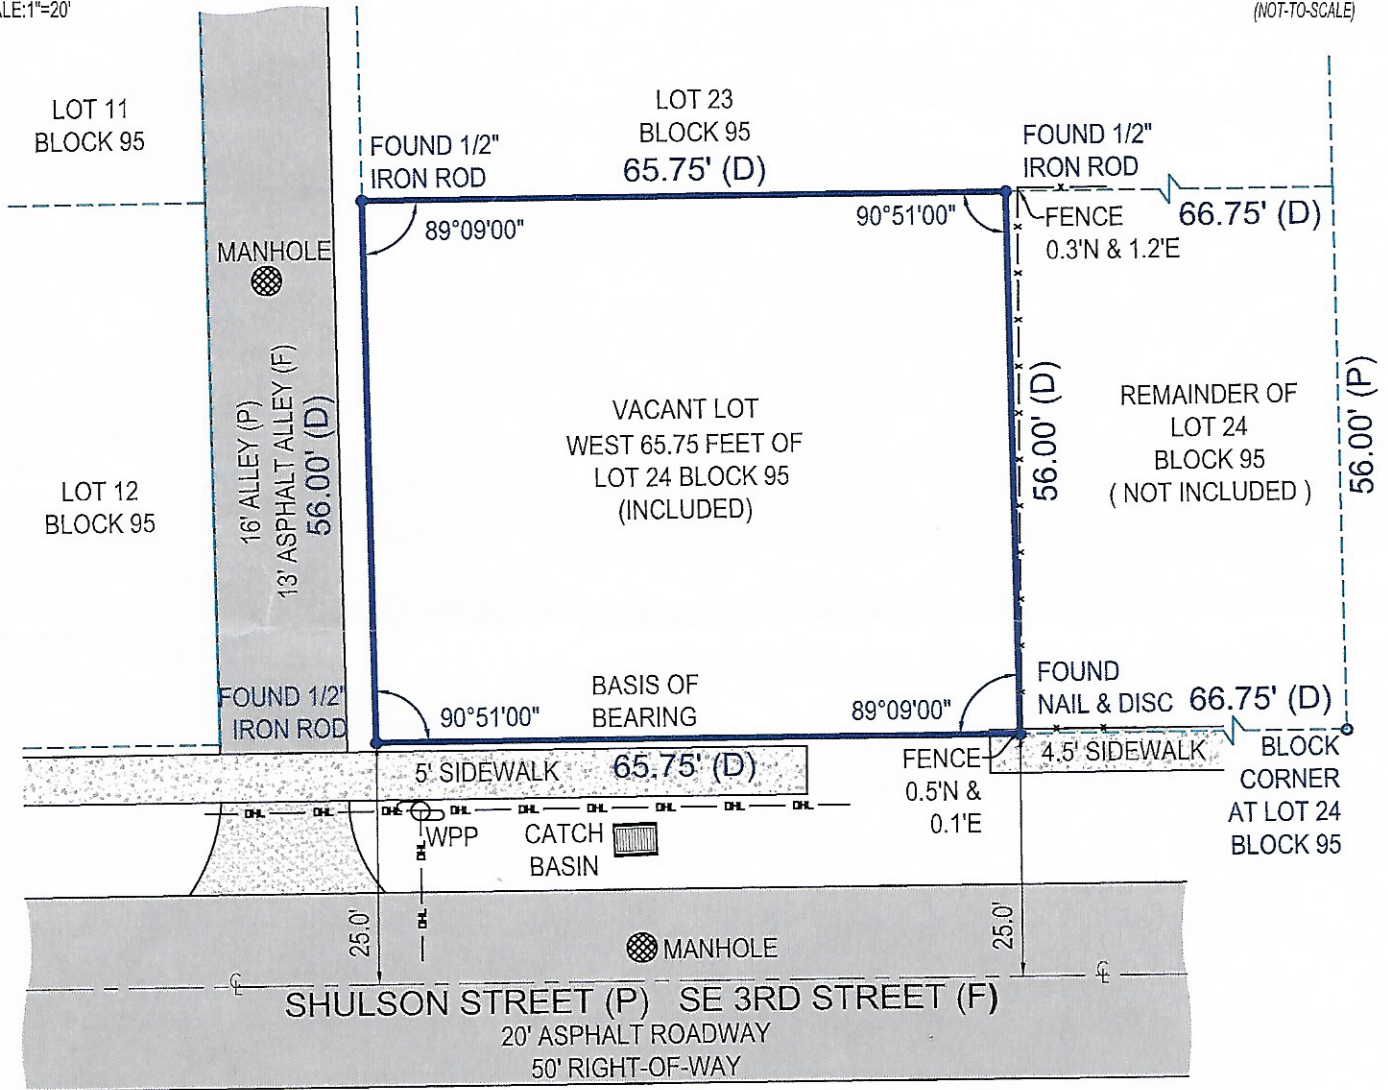

- ALL ANGLES AND DISTANCES SHOWN HEREON ARE BOTH RECORD AND MEASURED UNLESS OTHERWISE NOTED

SHEET 1 OF 2 (SKETCH OF SURVEY) - SEE SHEET 2 OF 2 FOR LEGAL DESCRIPTION, AND OTHER SURVEY RELATED DATA. SURVEY IS NOT COMPLETE WITHOUT ALL SHEETS

The survey map & report or the copies thereof are not valid without the digital signature and seal of a Florida licensed surveyor and mapper

Date of Field Work : 12-04-2019
 Drawn By: Gole
 Order #: 74399
 Last Revision Date: 12-04-2019
 Boundary Survey prepared by: LB8111
 NexGen Surveying, LLC
 5601 Corporate Way, Suite #103
 West Palm Beach, FL 33407
 561-508-6272

NEXGEN
 SURVEYING, LLC.

