


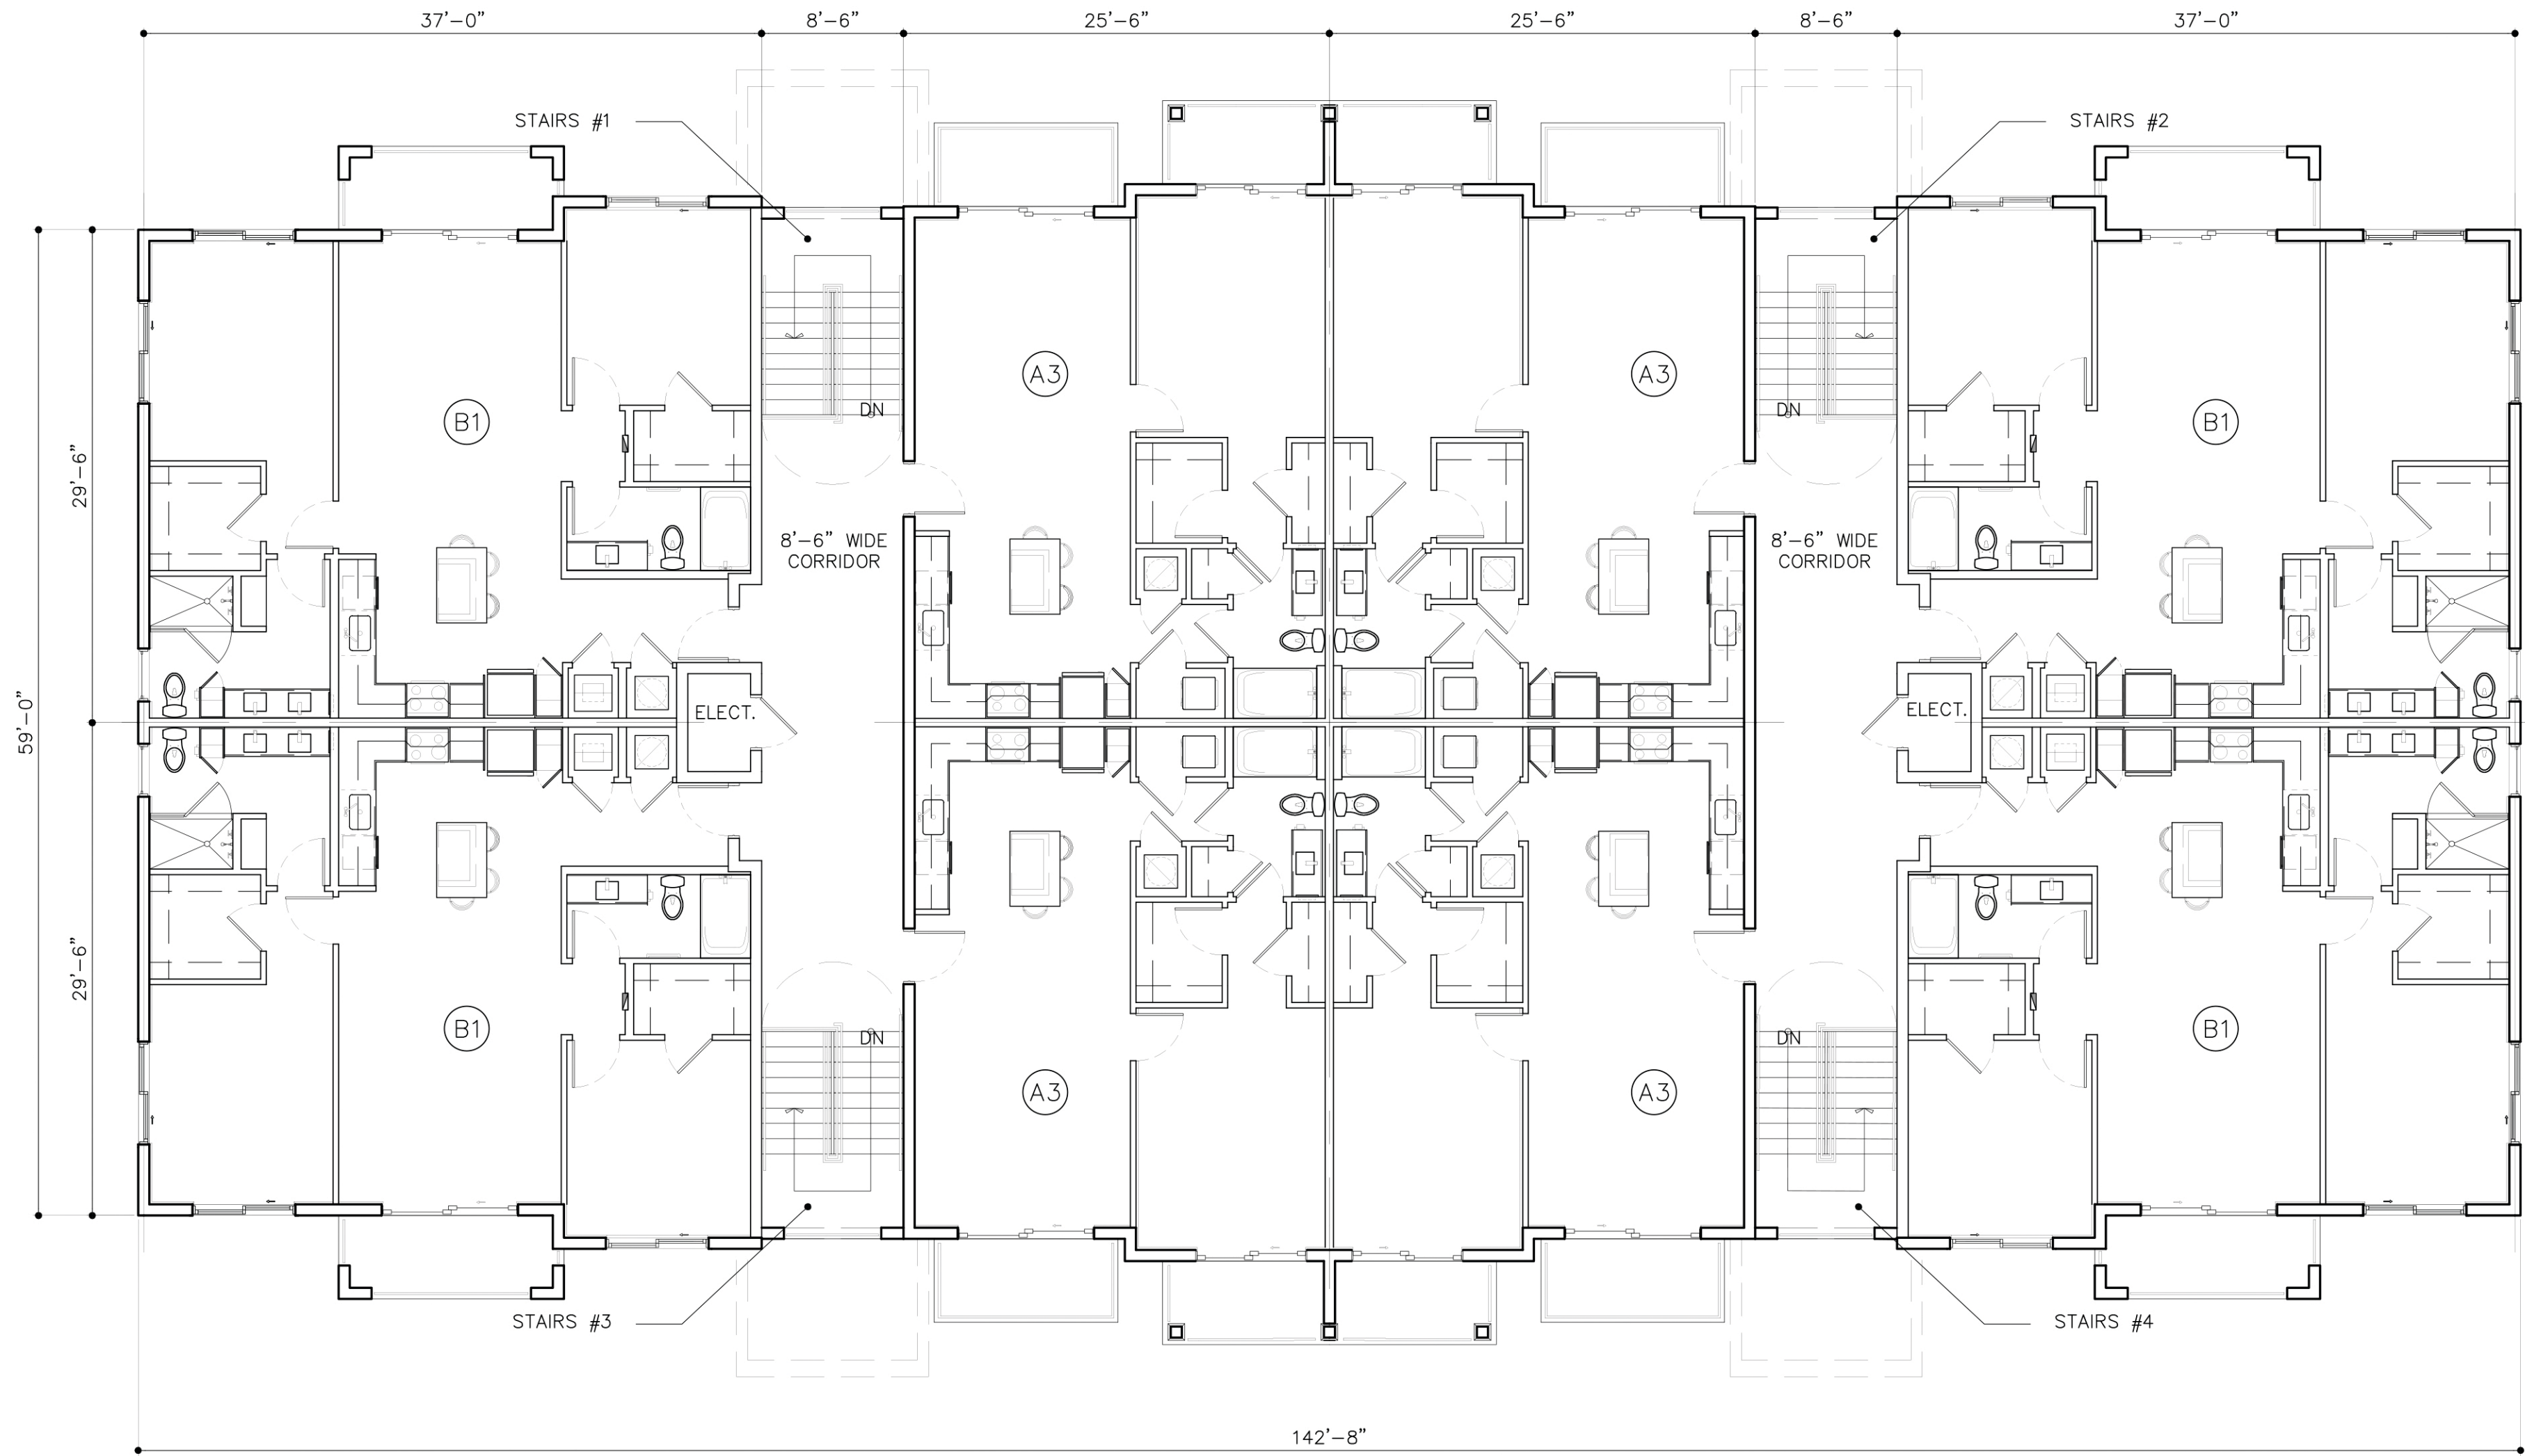

LEVEL 3
8 UNITS

BUILDING TYPE II

3 STORIES
22 UNITS-PER BLDG
4 GARAGES-PER BLDG

SCALE: 1/8" = 1'-0"

SPRAB SUBMITTAL 11/04/2020

ARCHITECT'S BUILDING CODE STATEMENT/ TO THE BEST OF THE ARCHITECT'S KNOWLEDGE THE PLANS AND SPECIFICATIONS COMPLY WITH THE FLORIDA BUILDING CODE SIXTH EDITION (2017) AND THE APPLICABLE FIRE SAFETY STANDARDS AS DETERMINED BY THE LOCAL AUTHORITY AND CHAPTER 633 FLORIDA STATUTES.

MSA ARCHITECTS, INC.
AAC000895
8950 SW 74th COURT
SUITE 1513
MIAMI, FLORIDA 33156
(305) 773-9811

ARCHITECTURE & PLANNING

FOR:
PARKS @ DELRAY
13TH FLOOR INVESTMENTS
LOCATED AT:
DELRAY BEACH, FLORIDA

BEATRIZ M. HERNANDEZ
AR0094576

BY

DRAWN

DATE

SCALE

JOB NO.

SHEET TITLE:

04/10/2020

AS SHOWN

1890.PRJ

BUILDING TYPE II

SHEET NUMBER:

A-2.2.2