


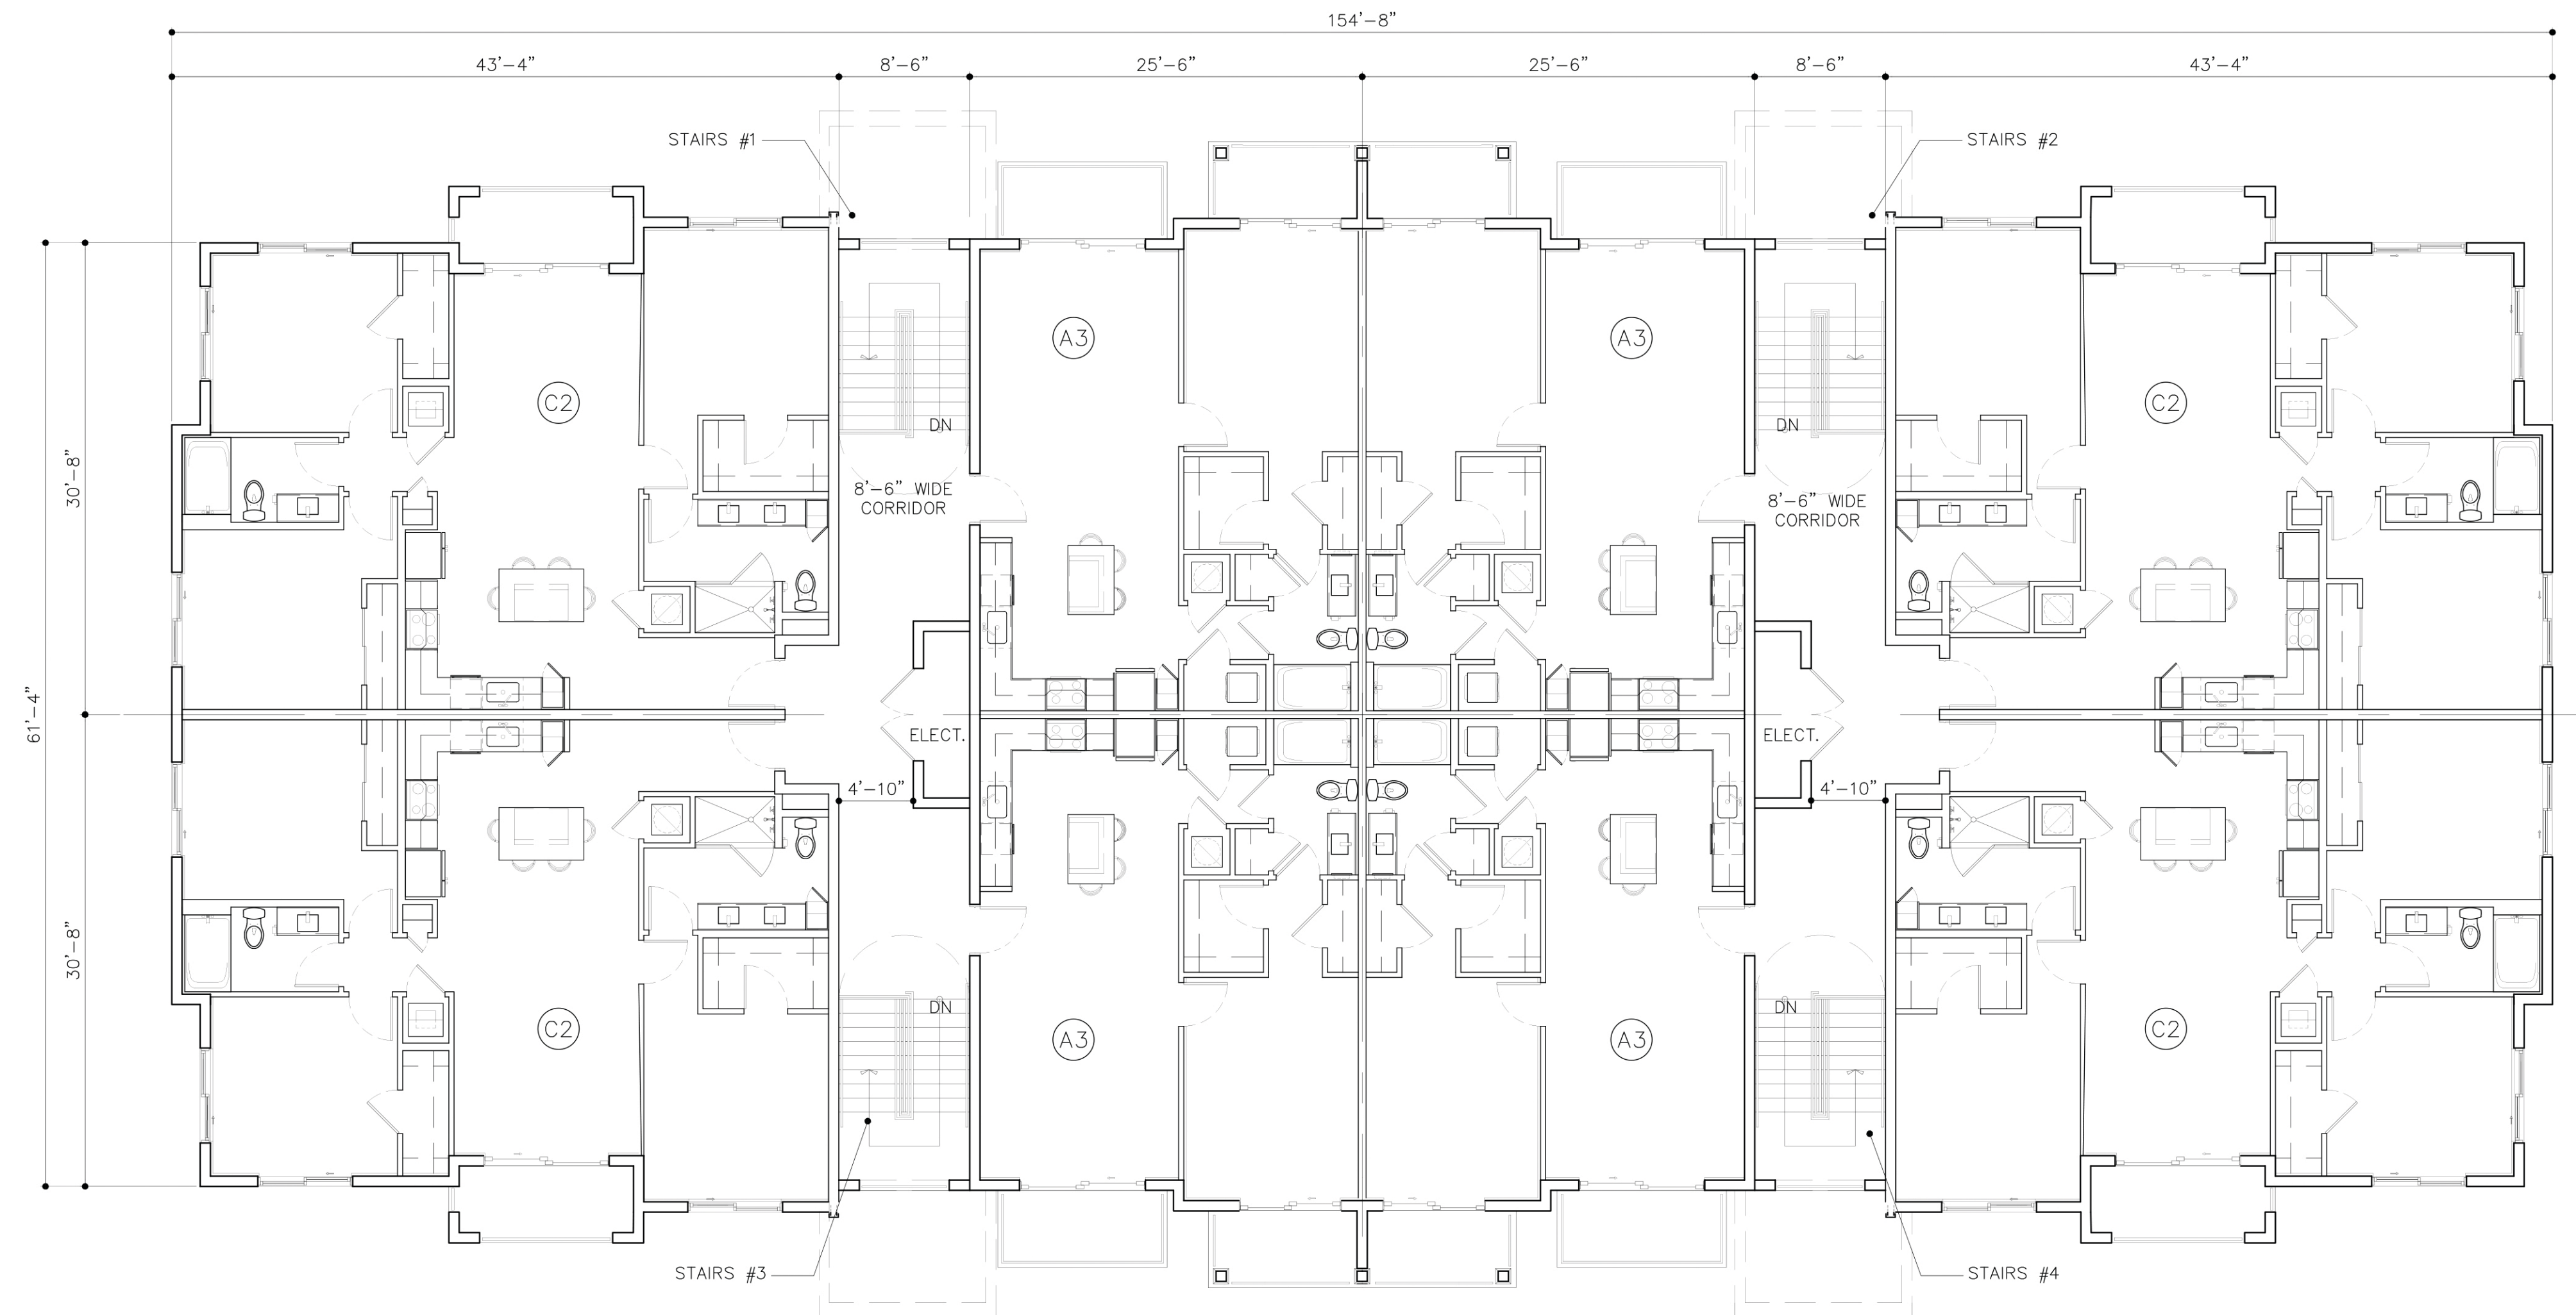

### LEVEL 3

---

8 UNITS

### BUILDING TYPE III

3 STORIES  
22 UNITS—PER BLDG  
4 GARAGES—PER BLDG

SCALE: 1/8" = 1'-0"

|                |            |
|----------------|------------|
| <b>DRAWN</b>   |            |
| <b>DATE</b>    | 04/10/2020 |
| <b>SCALE</b>   | AS SHOWN   |
| <b>JOB NO.</b> | 1890.PRJ   |

SHEET TITLE:

BUILDING TYPE III

SHEET NUMBER:

A-2.3.2

**MMSA ARCHITECTS, INC.**  
AAC000895  
8950 SW 74th COURT  
SUITE 1513  
MIAMI, FLORIDA 33156  
(305) 273-9911

**MSA**  
**ARCHITECTS**  
ARCHITECTURE & PLANNING

[illegible]

PARKS @ DELRAY  
 FOR:  
 13TH FLOOR INVESTMENTS  
 LOCATED AT:  
 DELRAY BEACH, FLORIDA

PARKS @ DELRAY  
 FOR:  
 13TH FLOOR INVESTMENTS  
 LOCATED AT:  
 DELRAY BEACH, FLORIDA

[illegible]

PARKS @ DELRAY  
 FOR:  
 13TH FLOOR INVESTMENTS  
 LOCATED AT:  
 DELRAY BEACH, FLORIDA