



UNIT A3 (1 BD /1 BTH)
 GROSS A/C AREA = 791 SQ. FT. (90 DU'S)
 BALCONY = 66 SQ. FT.

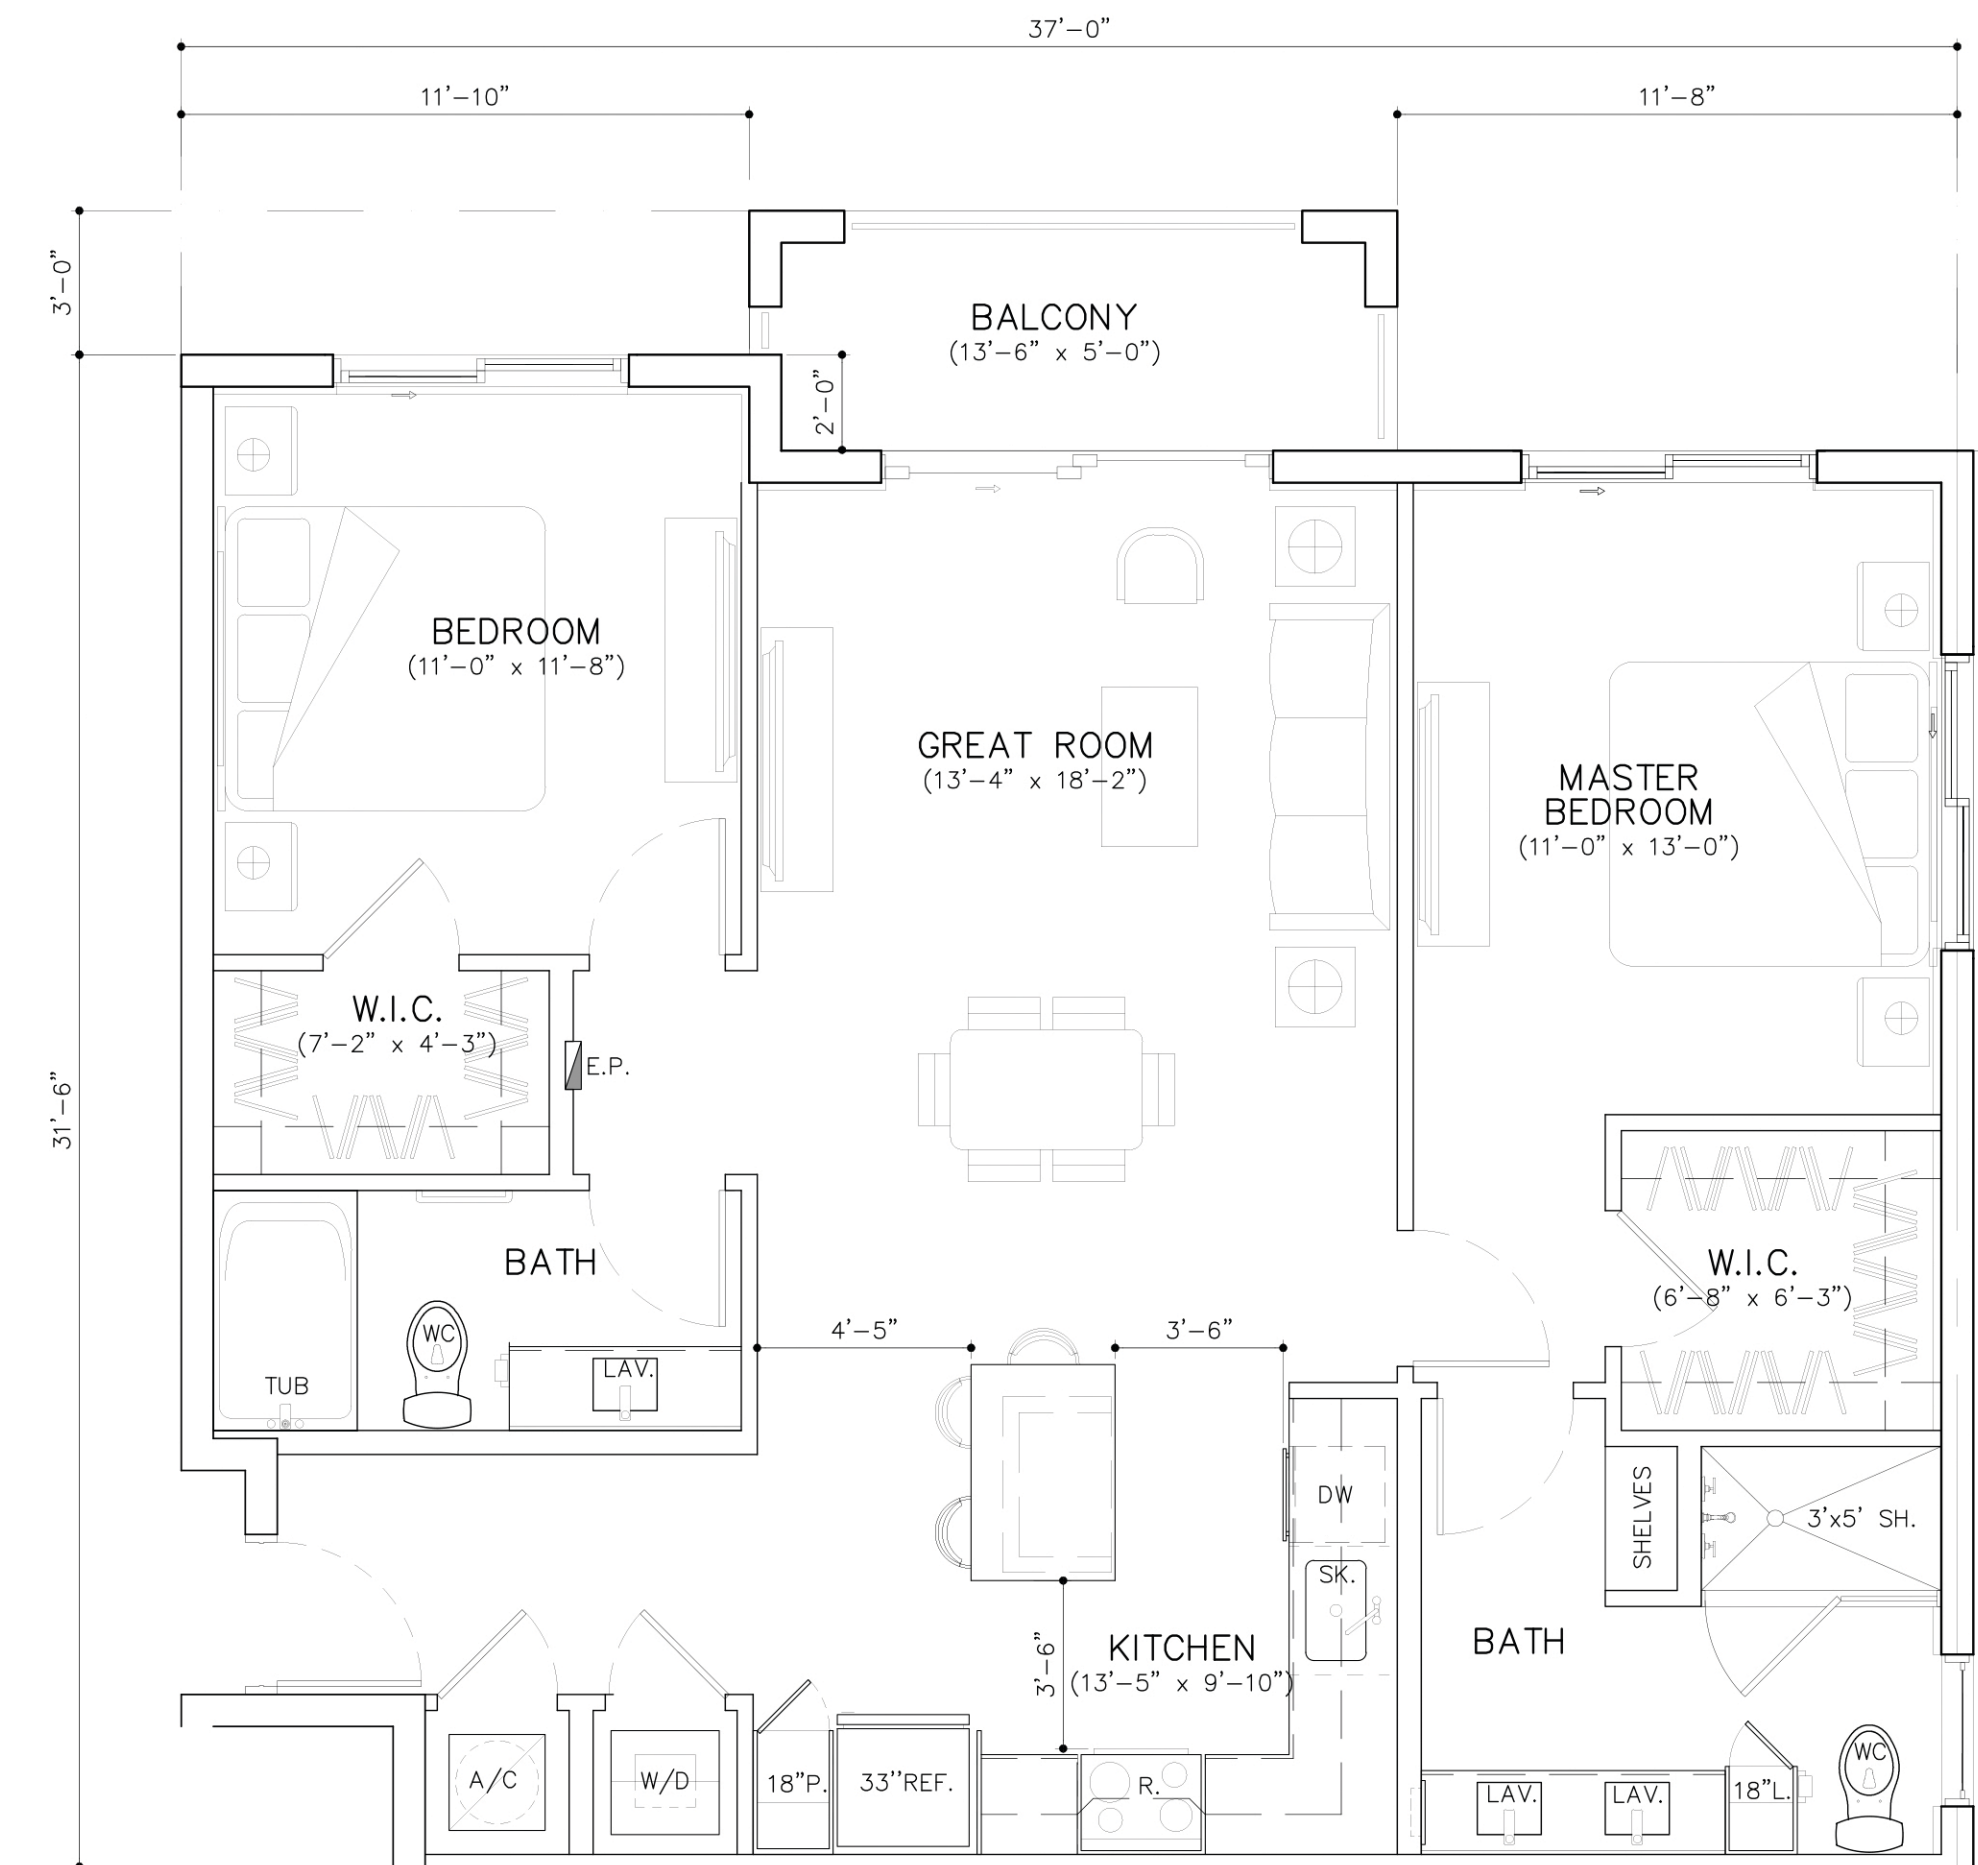

UNIT B1 (2BD/2 BTH)
GROSS A/C AREA = 1093 SQ. FT. (24 DU'S)
BALCONY = 66 SQ. FT.

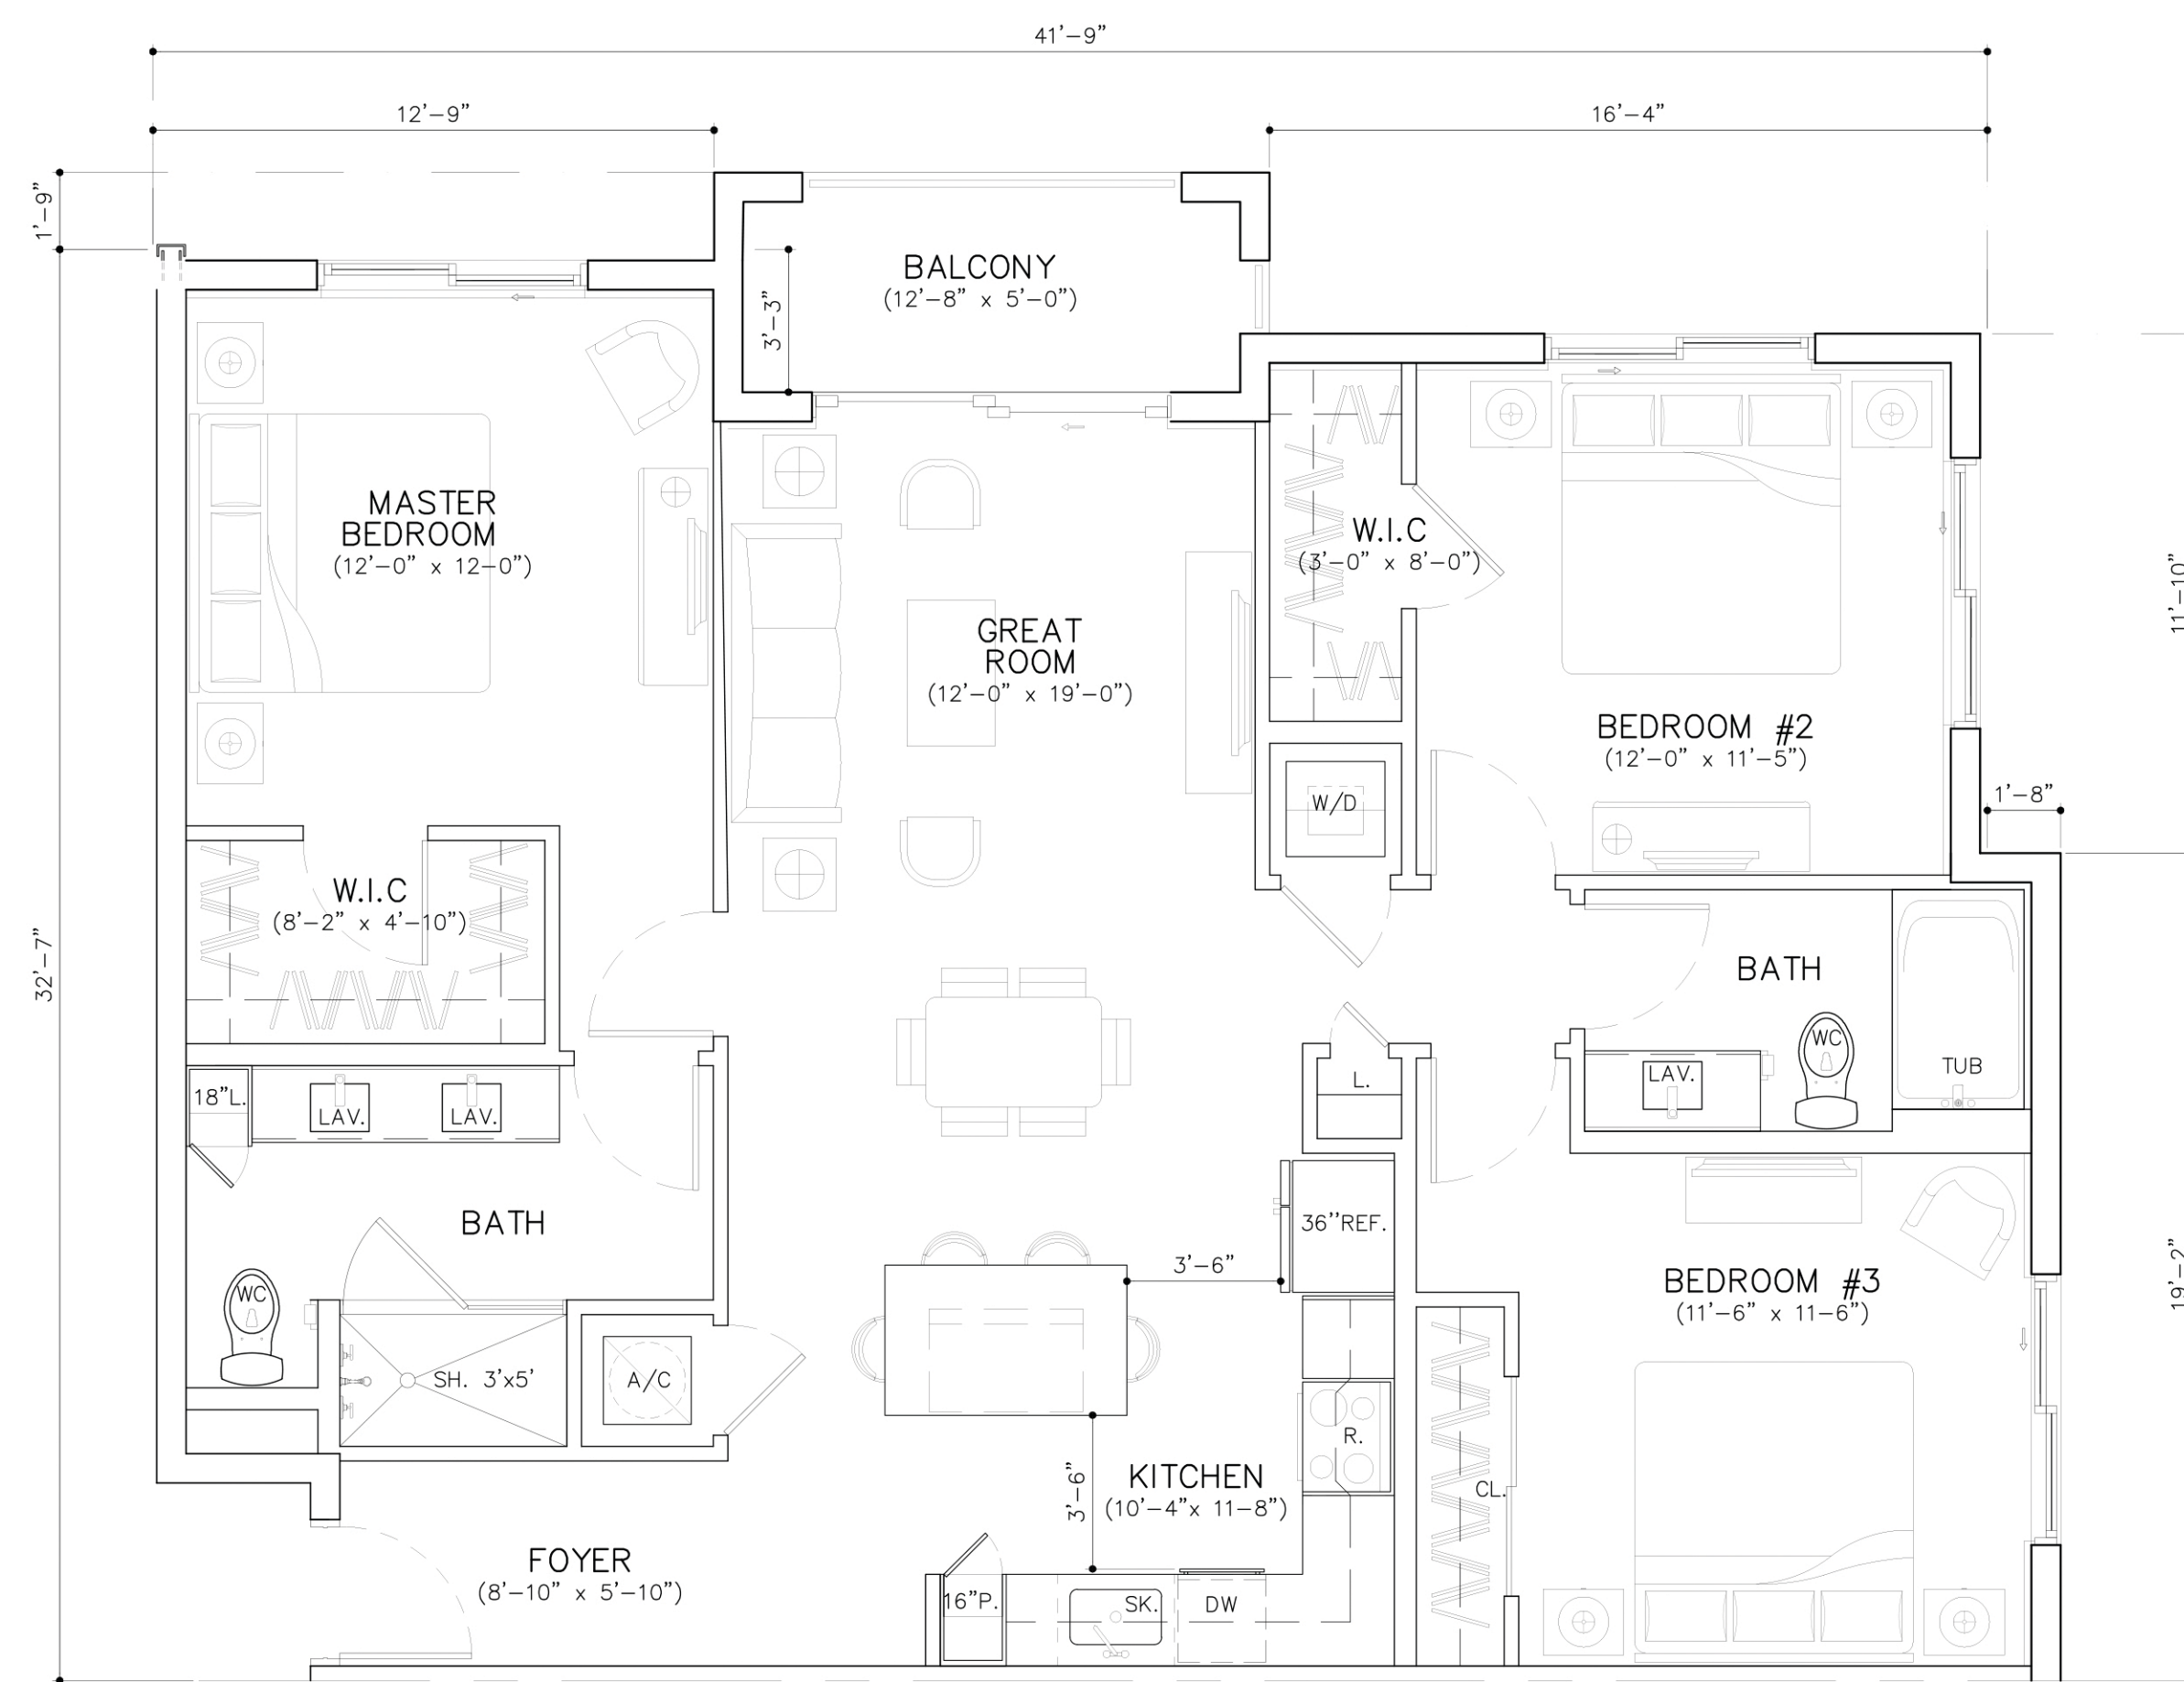

UNIT C2 (3BD/2 BTH)
 GROSS A/C AREA = 1319 SQ. FT. (12 DU'S)
 BALCONY = 60 SQ. FT.

UNIT PLANS (3 STORY BLDG)


SCALE: 1/4"=1'-0"

		BY

PARKS @ DELRAY
FOR:
13TH FLOOR INVESTMENTS
LOCATED AT:
DELRAY BEACH, FLORIDA

BEATRIZ M. HERNANDEZ
AR0094576

MSA ARCHITECTS, INC.
AAC000895
8950 SW 74th COURT
SUITE 1513
MIAMI, FLORIDA 33156
(305) 273-9911

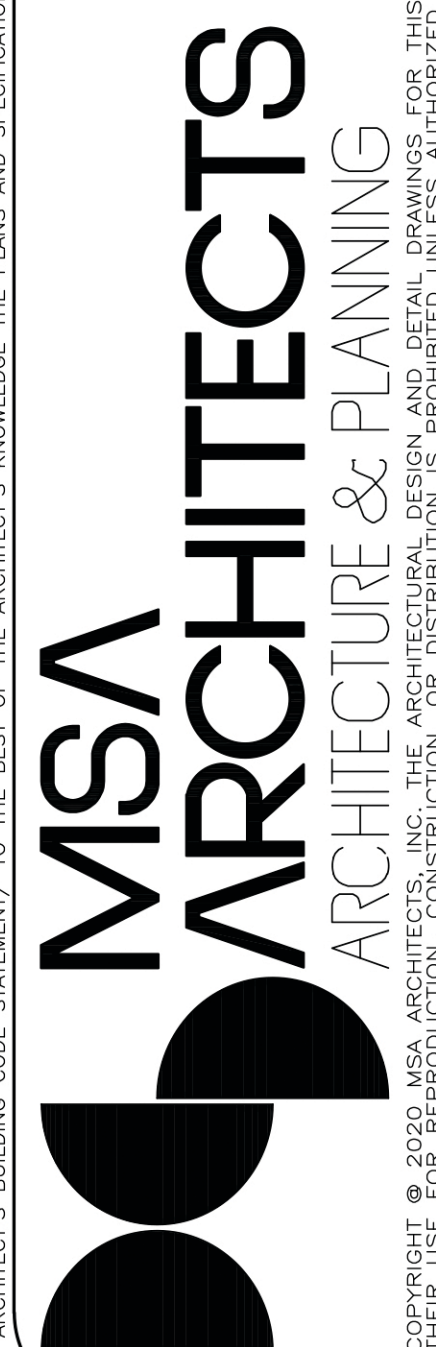

DRAWN	
DATE	04/10/2020
SCALE	AS SHOWN
JOB NO.	1890.PRJ

UNIT PLANS

SHEET NUMBER:

A-4.1.1