


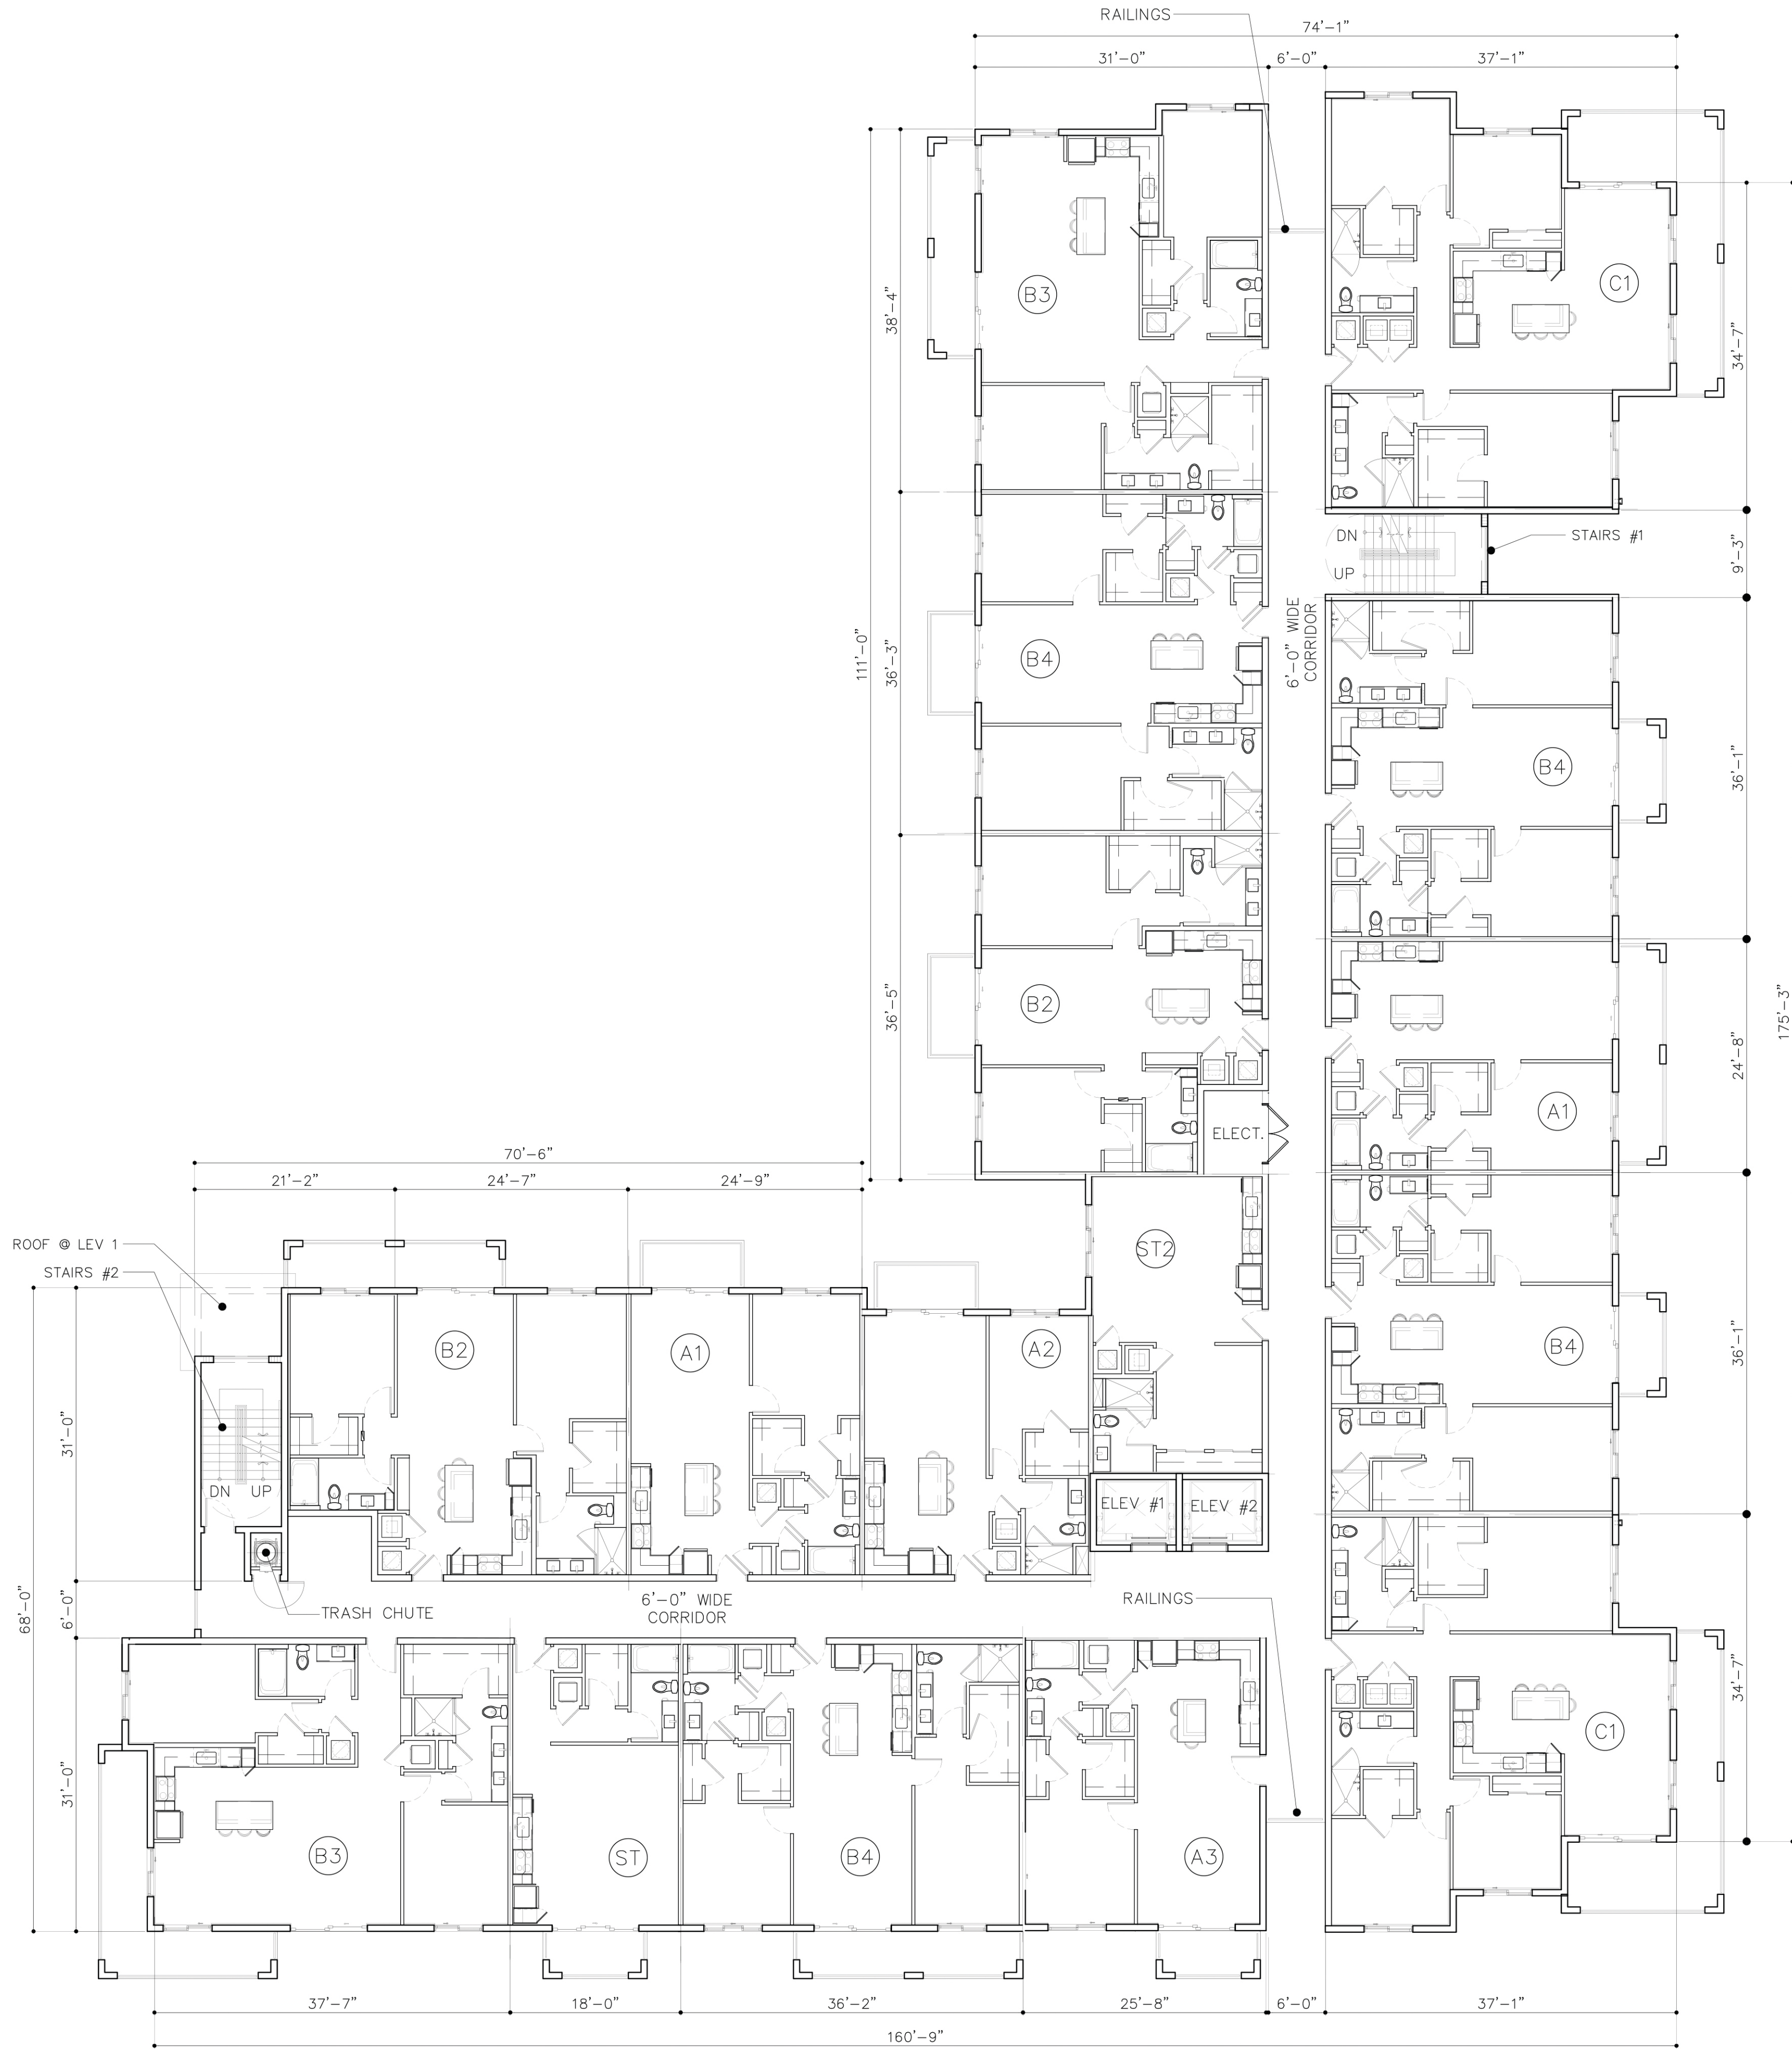

LEVEL 2-4

16 UNITS X 3 FLOORS = 48 UNITS

BUILDING TYPE IV

5 STORIES
80 UNITS-PER BLDG

SCALE: 3/32" = 1'-0"

SPRAB SUBMITTAL 11/04/2020

ARCHITECT'S BUILDING CODE STATEMENT/ TO THE BEST OF THE ARCHITECT'S KNOWLEDGE THE PLANS AND SPECIFICATIONS COMPLY WITH THE FLORIDA BUILDING CODE SIXTH EDITION (2017) AND THE APPLICABLE FIRE SAFETY STANDARDS AS DETERMINED BY THE LOCAL AUTHORITY AND CHAPTER 633 FLORIDA STATUTES.

MSA ARCHITECTS, INC.
AAC0000895
8950 SW 74th COURT
SUITE 1513
MIAMI, FLORIDA 33156
(305) 273-9911

FOR:
13TH FLOOR INVESTMENTS
LOCATED AT:
DELRAY BEACH, FLORIDA

BEATRIZ M. HERNANDEZ
AR0094576

MSA ARCHITECTS
ARCHITECTURE & PLANNING

COPYRIGHT © 2020 MSA ARCHITECTS, INC. ALL RIGHTS RESERVED. FOR THIS BUILDING AND/OR OVERALL PROJECT ARE THE LEGAL PROPERTY OF AND ALL RIGHTS ARE RESERVED BY THE ARCHITECT. THEIR USE FOR REPRODUCTION, CONSTRUCTION, OR DISTRIBUTION IS PROHIBITED UNLESS AUTHORIZED IN WRITING BY THE ARCHITECT.

DRAWN
DATE 04/10/2020
SCALE AS SHOWN
JOB NO. 1890.PRJ
SHEET TITLE:
BUILDING TYPE IV
SHEET NUMBER:
A-2.4.2

BY