



GROSS A/C AREA = 1317 SQ. FT.

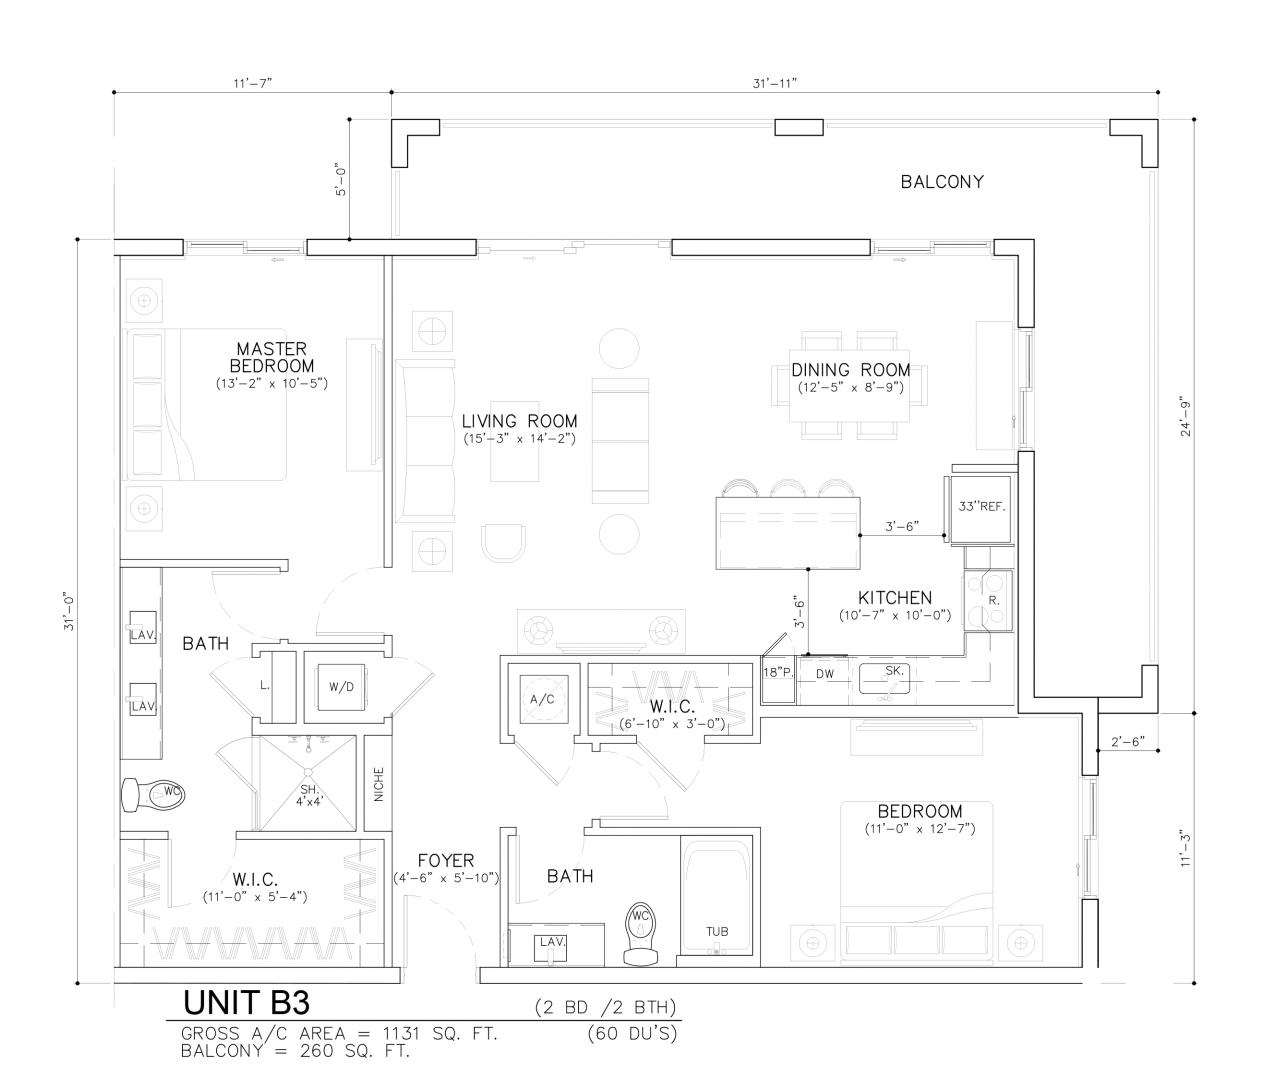

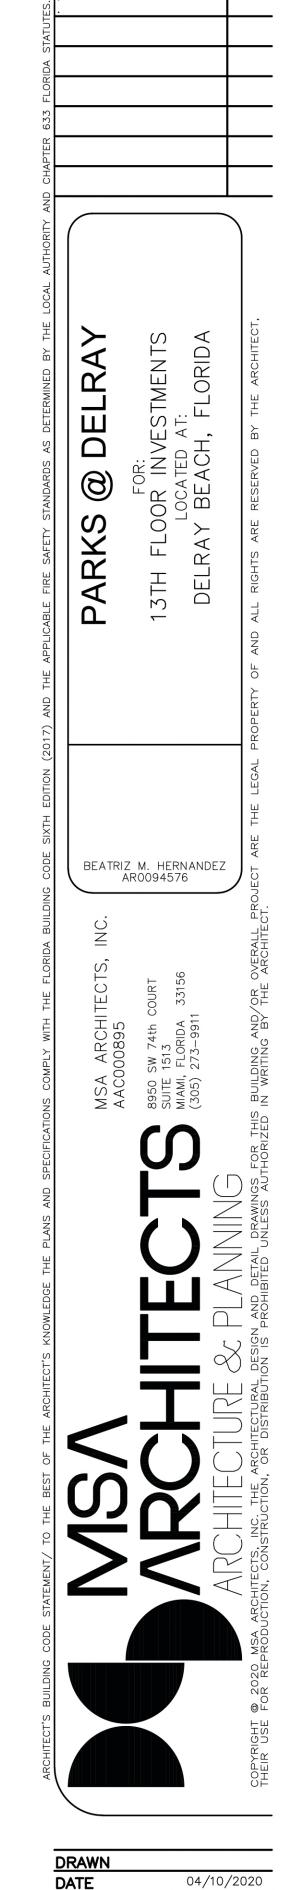

DRAWN			
DATE		04/10/2020	
SCALE		AS SHOWN	
JOB N	0.	1890.PRJ	
SHEET TITLE:			
	UNIT PLANS		
SHEET NUMBER:			
	A-4.2	.2	