





1 FRONT

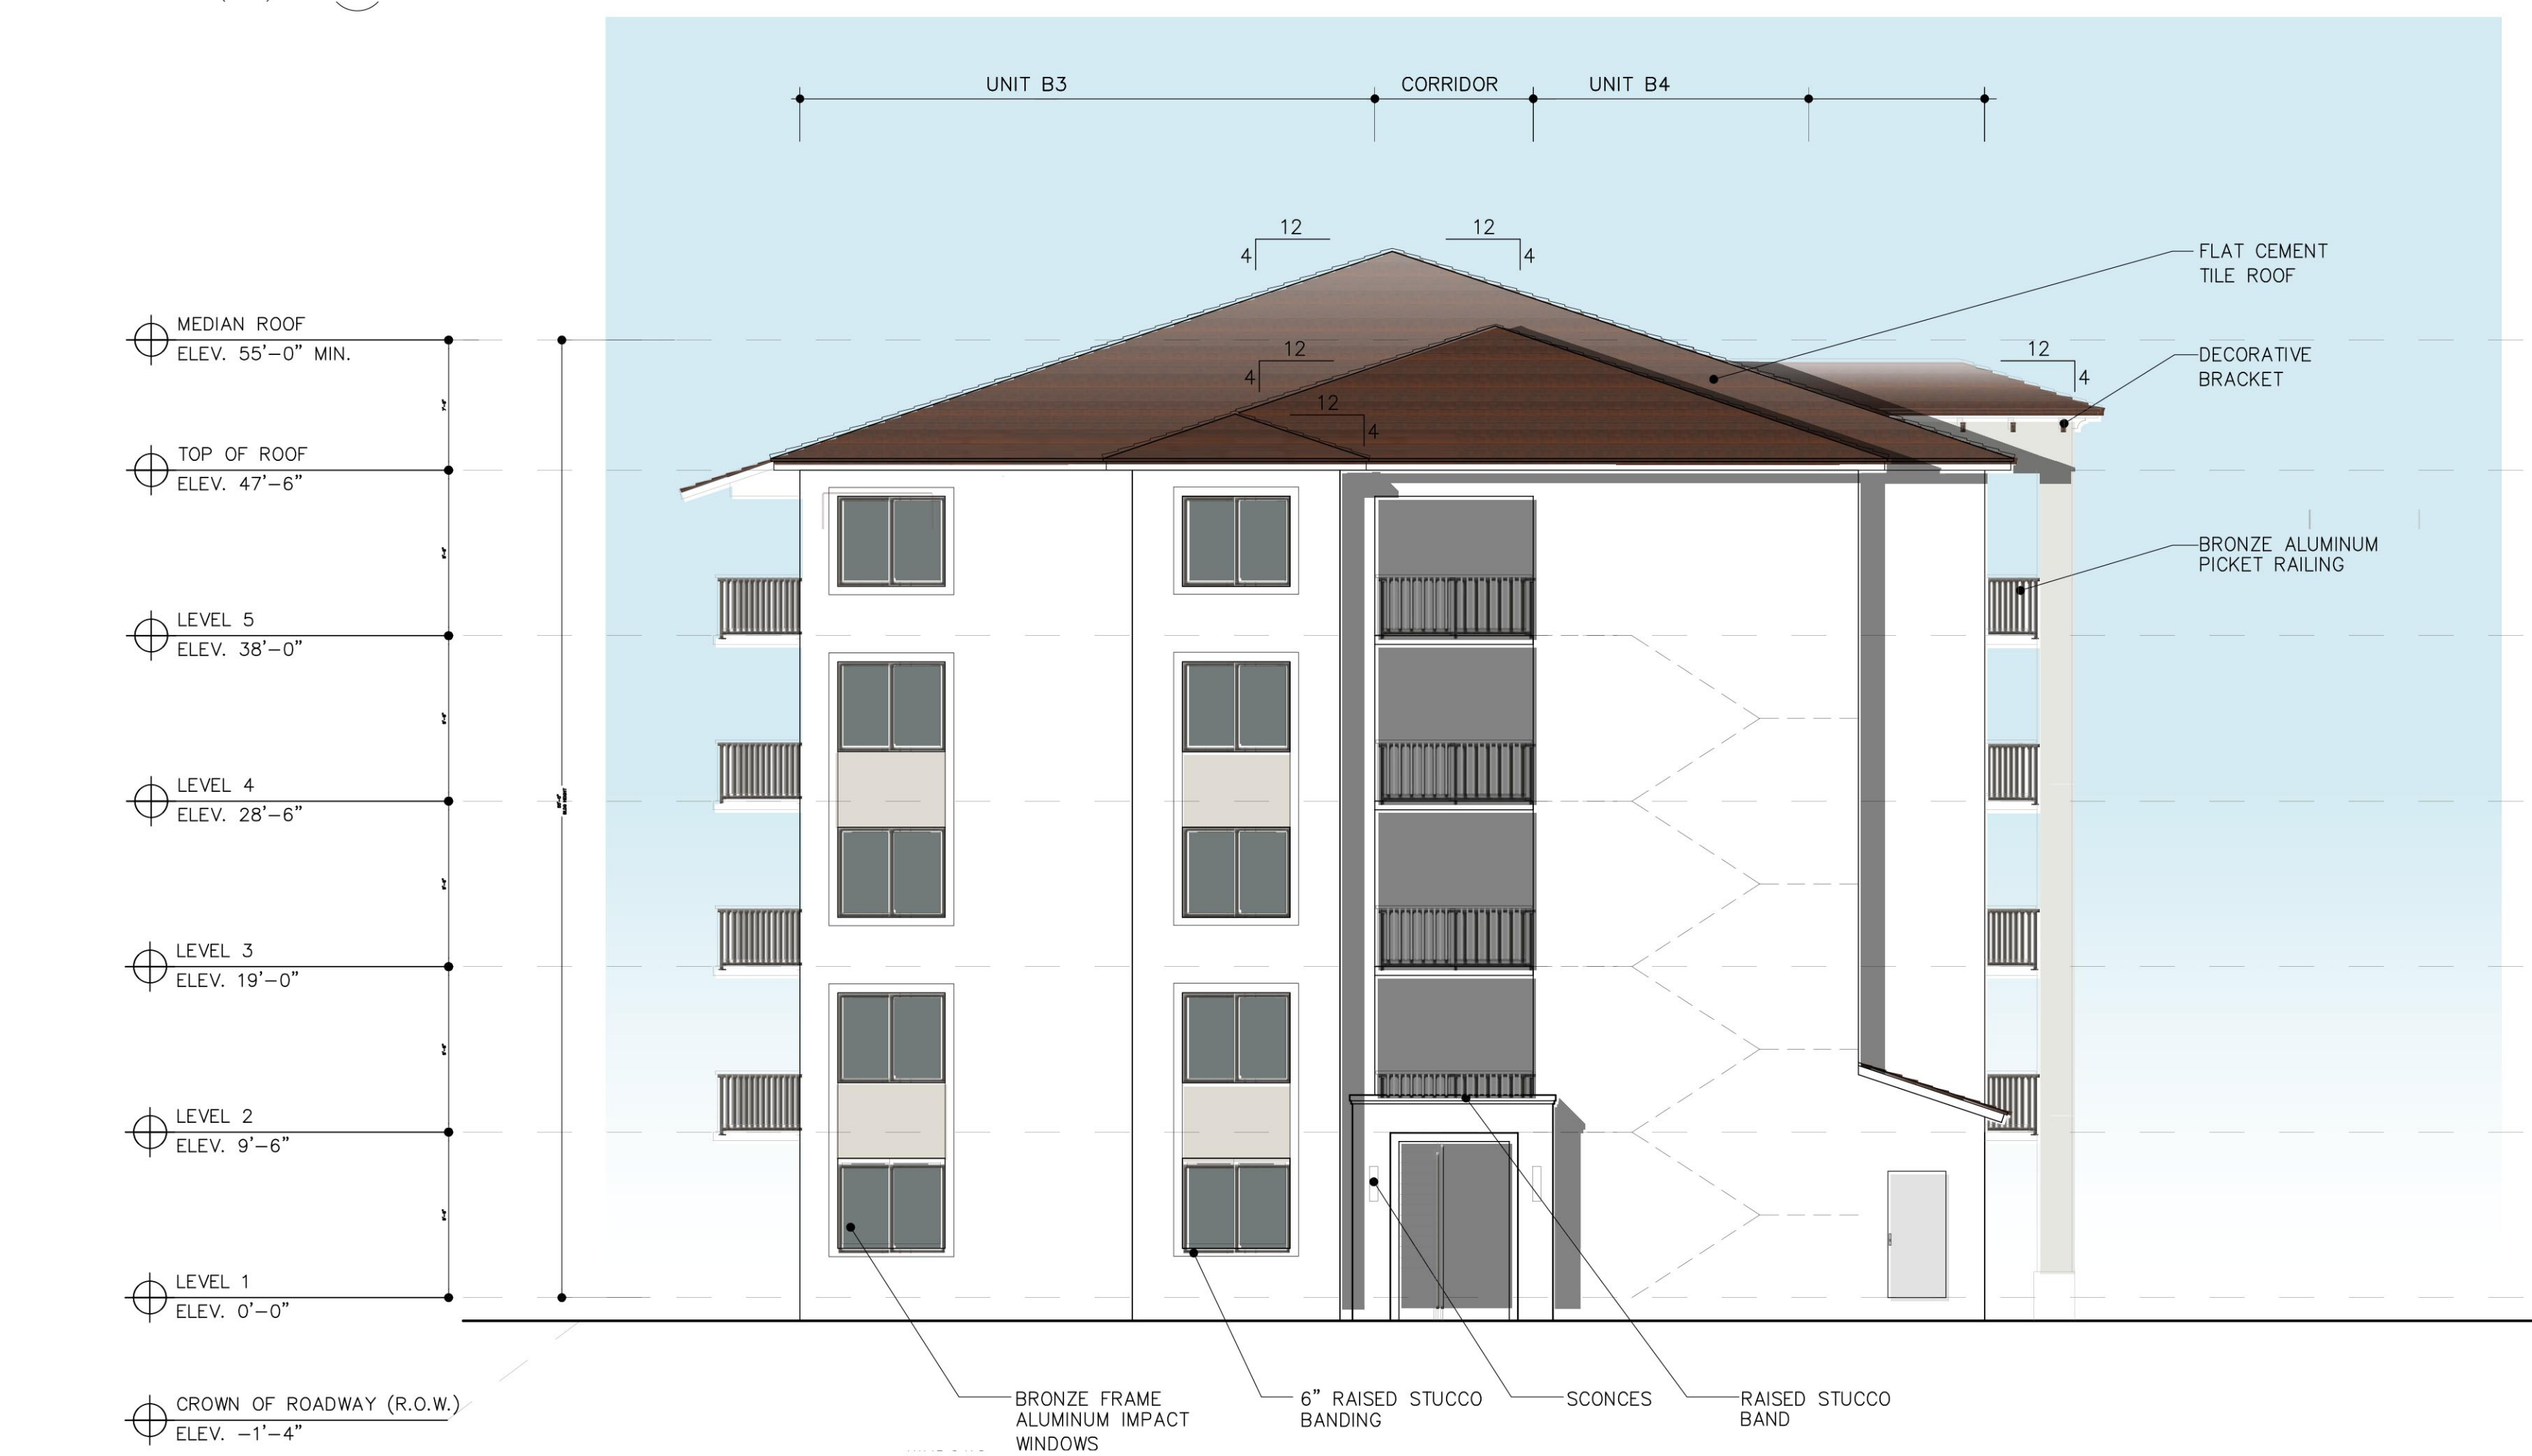

2 LEFT

COLOR SCHEME KEY

- TRIMS
SW 7757
HIGH REFLECTIVE
WHITE
- MAIN
SW 7631
CITY LOFT
- DETAIL COLOR
SW 1015
SKYLINE STEEL
- SHUTTER/AWENING/
BRACKETS
SW 9183
DARK CLOVE
- RAILINGS/WINDOWS/
DOOR FRAMES
SW 7048
URBANE BRONZE

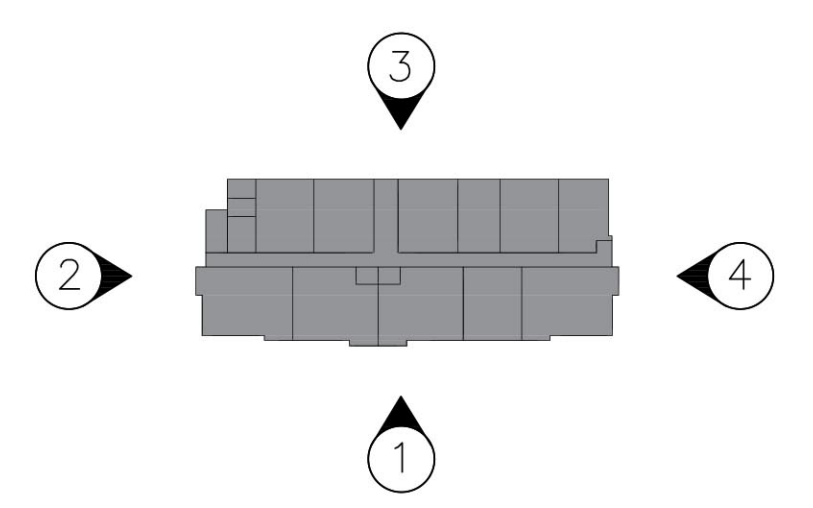

KEY PLAN

BUILDING TYPE V ELEVATION
SCALE: 1/8"=1'-0"

PARKS @ DELRAY
FOR:
13TH FLOOR INVESTMENTS
LOCATED AT:
DELRAY BEACH, FLORIDA



MSA ARCHITECTS, INC.
AAAC000895
8850 SW 74th COURT
SUITE 3153
MIAMI, FLORIDA 33156
(305) 273-9911



DRAWN	04/10/2020
DATE	04/10/2020
SCALE	AS SHOWN
JOB NO.	1890.PRJ
SHEET TITLE:	ELEVATIONS
SHEET NUMBER:	A-3.5.1C