



Exhibit 1

Before

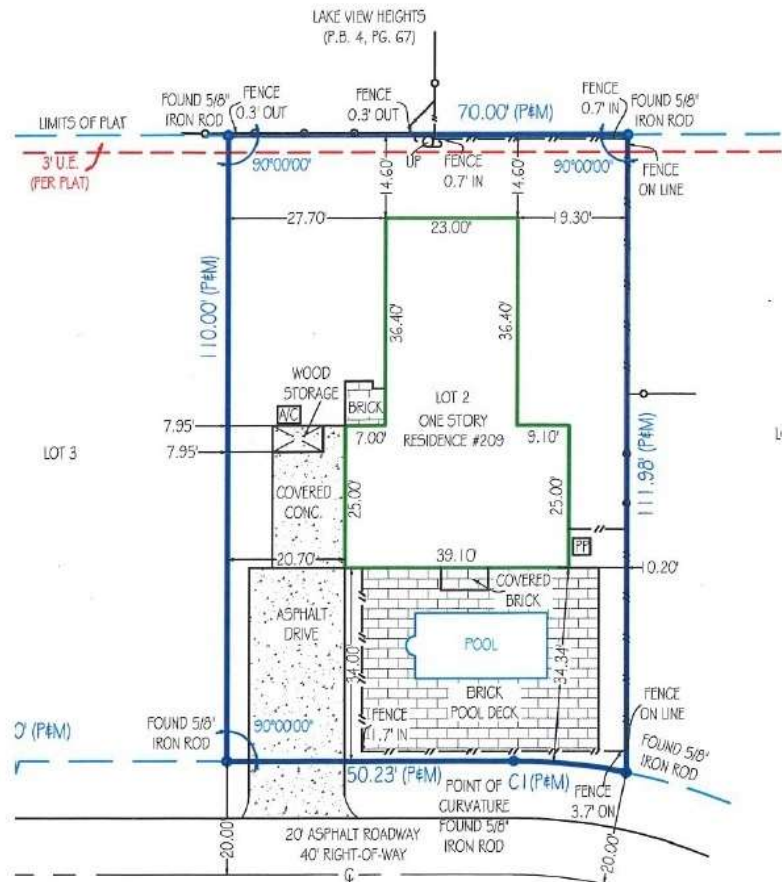


After

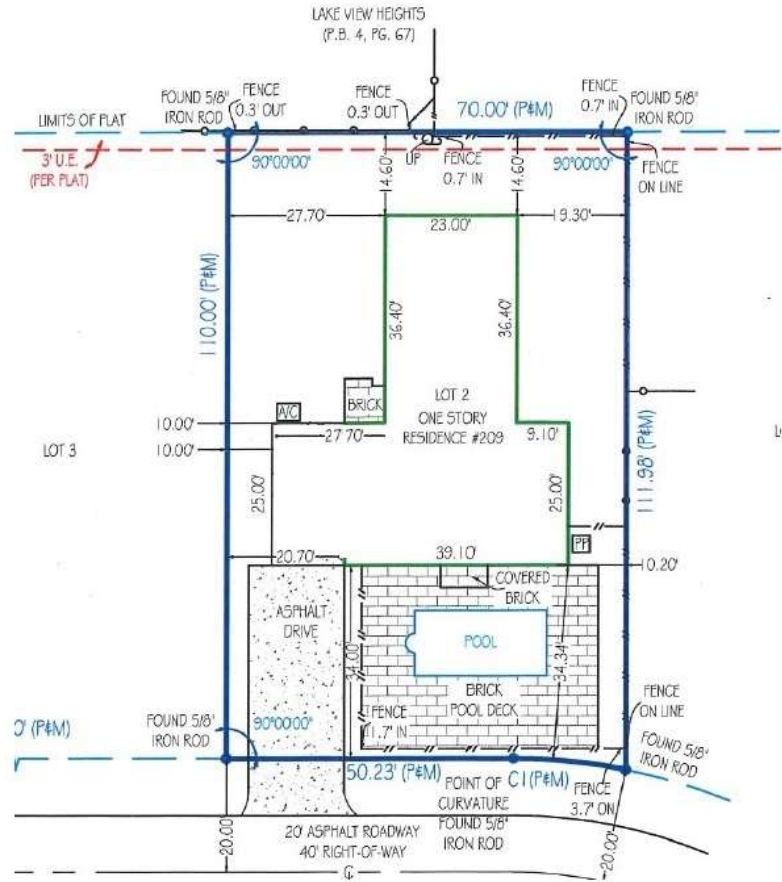

PROPERTY LINE

front door with sidelights

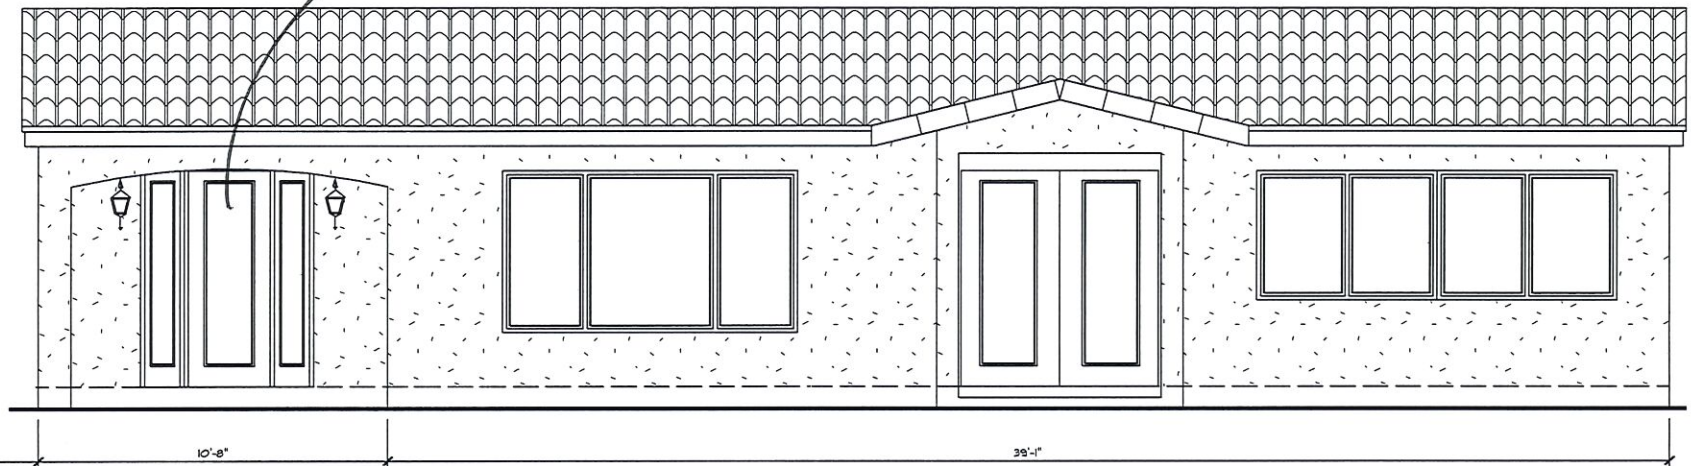

PROPOSED FRONT ELEVATION 1/4" Sc.