

Boundary Survey

for
THOMAS CARNEY, Jr.

PROPERTY ADDRESS

816 PALM TRAIL
DELRAY BEACH, FL 33483

LEGAL DESCRIPTION

LOTS 4 THROUGH 9, INCLUSIVE, AND LOTS 13 THROUGH 17, INCLUSIVE, BLOCK 5, TOGETHER WITH ABANDONED ALLEY LYING BETWEEN LOTS 4 THROUGH 8 AND LOTS 13 THROUGH 17, INCLUSIVE, AND THE WEST HALF OF SAID ALLEY LYING ADJACENT TO LOT 9, SOPHIA FREY SUBDIVISION, ACCORDING TO THE PLAT THEREOF AS RECORDED IN PLAT BOOK 4, PAGE 37, OF THE PUBLIC RECORDS OF PALM BEACH COUNTY,

SURVEYOR'S NOTES

EXISTING IMPROVEMENTS NOT LOCATED EXCEPT AS SHOWN.

LEGAL DESCRIPTION PROVIDED BY CLIENT.

SURVEYOR HAS NOT ABSTRACTED THIS SURVEY FOR EASEMENTS AND RIGHTS OF WAYS OF RECORD.

SURVEY IS NOT VALID WITHOUT A RAISED SEAL.

BEARINGS, IF SHOWN, ARE BASED ON THE RECORD PLAT.

ALL MEASUREMENTS ARE IN ACCORDANCE WITH THE UNITED STATES STANDARD, USING FEET.

ADDITIONS OR DELETIONS TO SURVEY MAPS OR REPORTS BY OTHER THAN THE SIGNING PARTY OR PARTIES IS PROHIBITED WITHOUT WRITTEN CONSENT OF THE SIGNING PARTY OR PARTIES.

CERTIFIED TO:


THOMAS F. CARNEY, Jr.

CERTIFICATION

I HEREBY CERTIFY THAT I MADE THIS SURVEY AND THAT IT IS TRUE AND CORRECT TO THE BEST OF MY KNOWLEDGE AND

ROBERT A. BUGGEE, FLORIDA LAND BY FLORIDA
233 E. GATEWAY BLVD., BOYNTON
DATE OF FIELD SURVEY: 07/24/20
DWG # 0706220

FIRST ADDITION
TO KENMONT

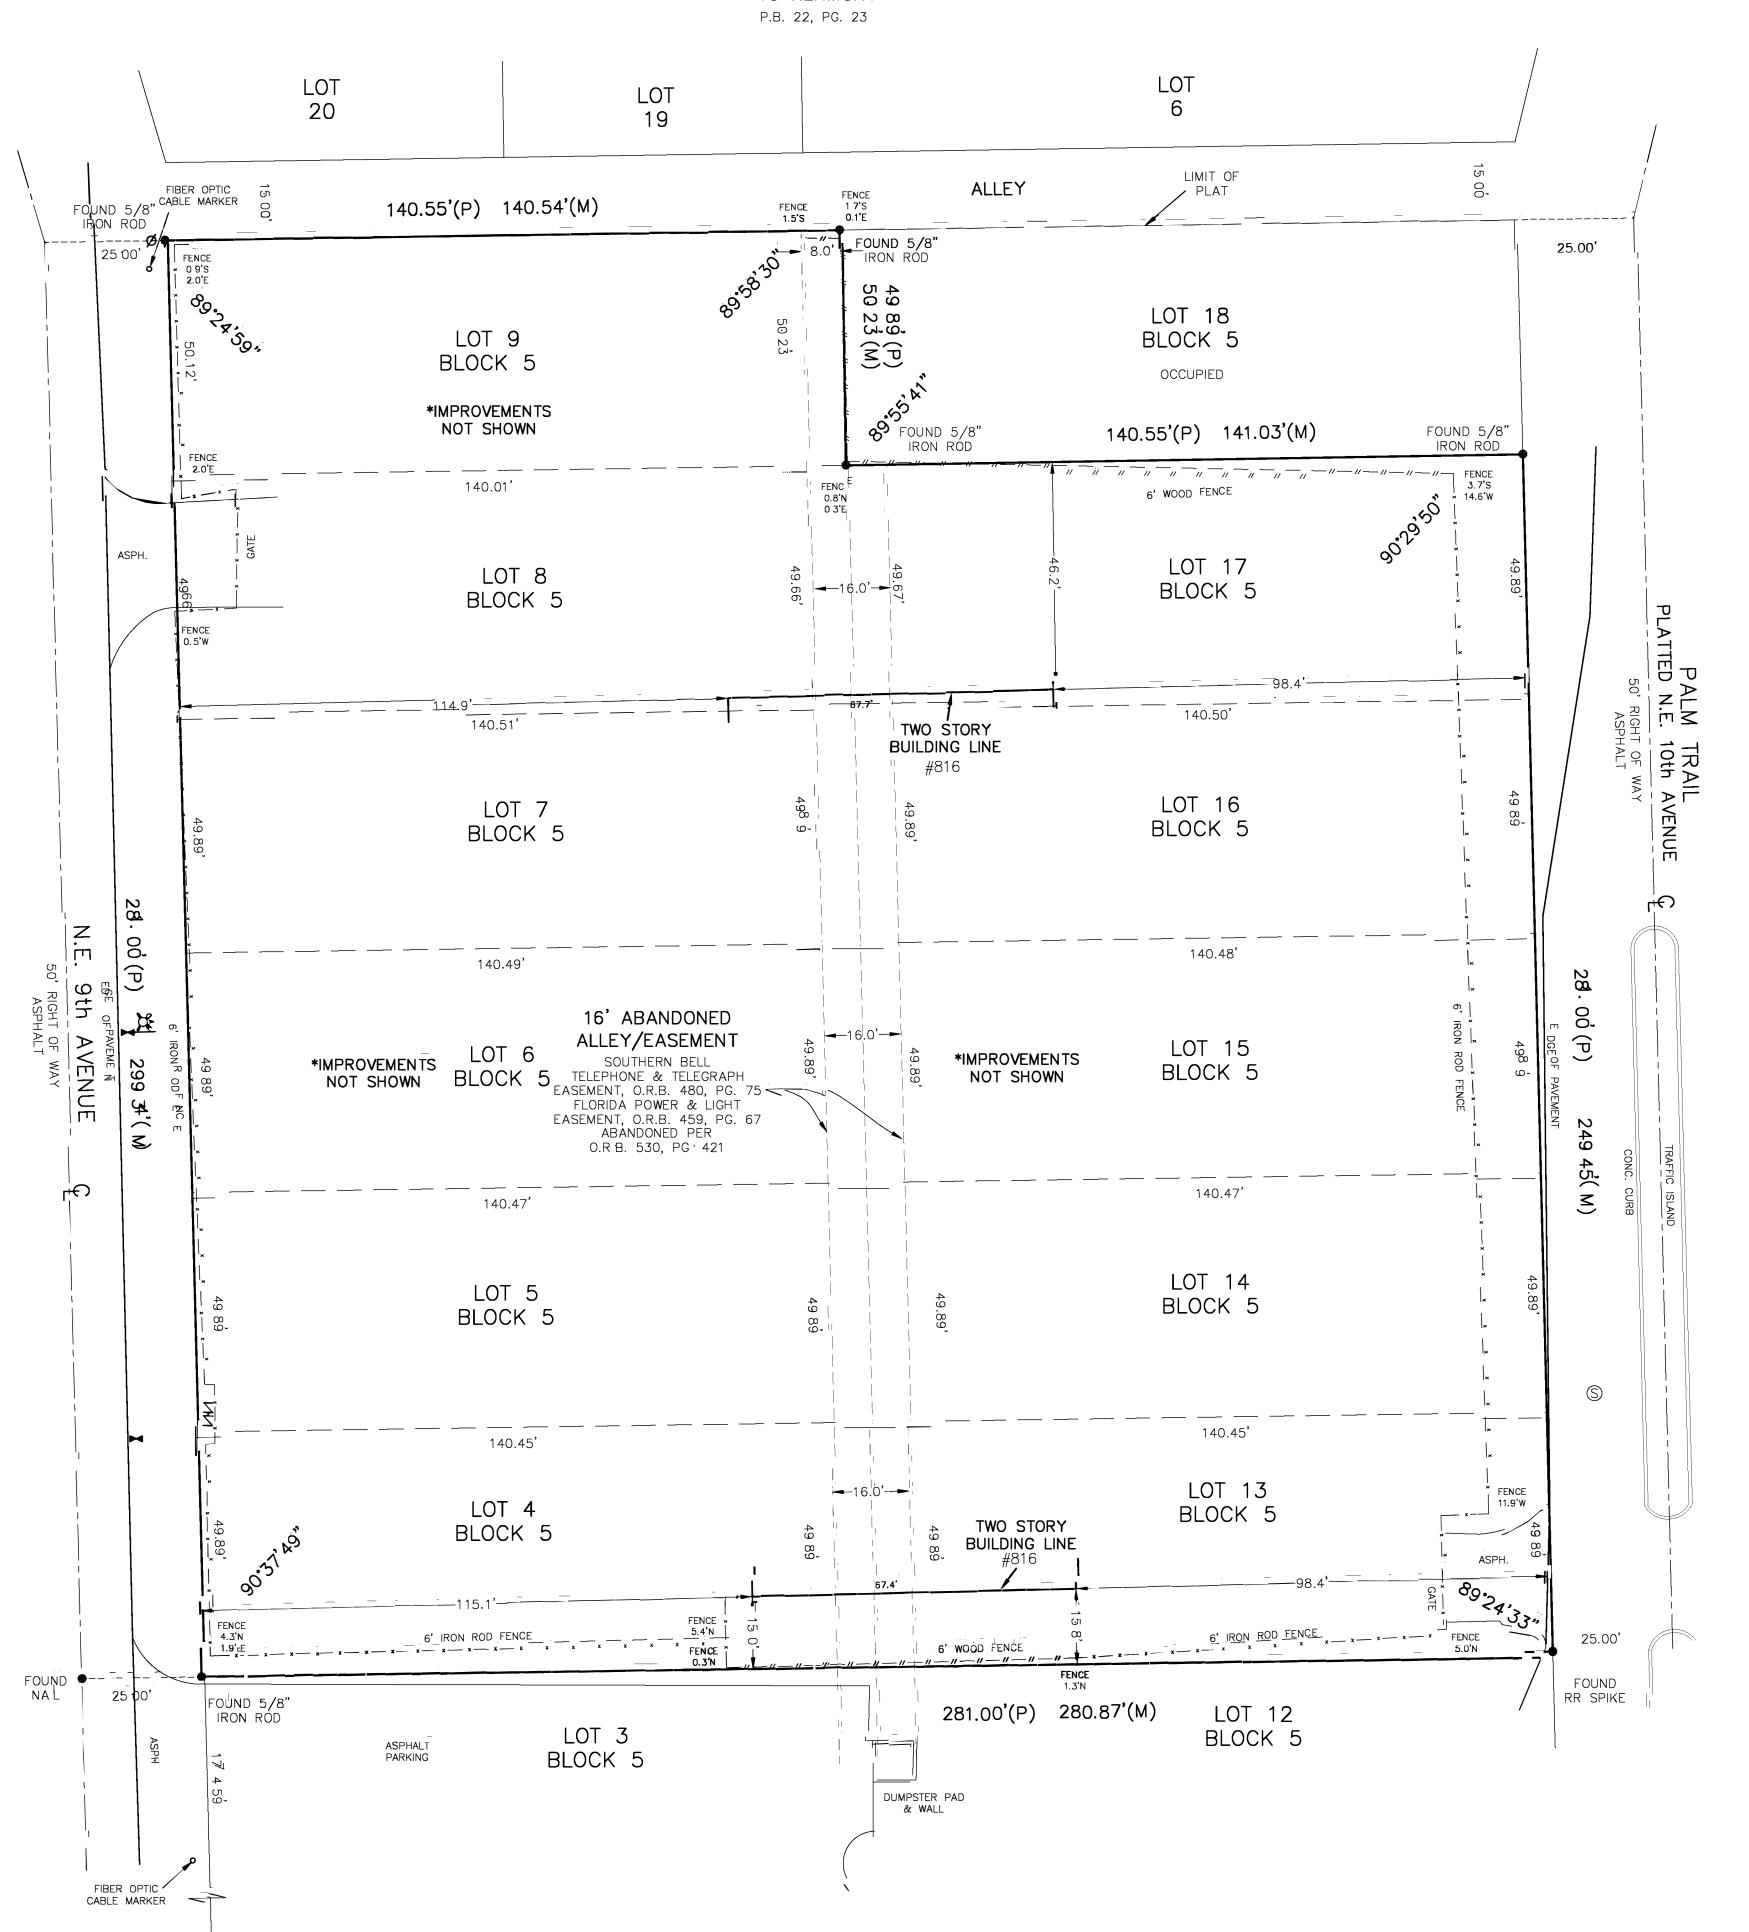


GEORGE BUSH AVENUE

PLATTED PINEHURST STREET

50' RIGHT OF WAY

Exhibit A Res No. 14-21

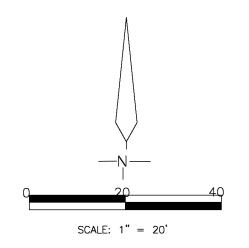

LEGEND:

= FOUND IRON ROD AS NOTED

CONC. = CONCRETE

ASPH. = ASPHALT

(P) = PLAT

(M) = MEASURED

Ø = WOOD UTILITY POLE

= FIRE HYDRANT

= GATE VALVE
= WATER METER

= CATCH BASIN

- CATCH BASIN

► BACKFLOW PREVENTER

S = SEWER MANHOLE

FLOOD ZONE

FLOOD ZONE: AE

ELEVATION: 6'

CITY OF DELRAY BEACH: 125102

PANEL NUMBER: 12099C 0977F

EFFECTIVE DATE: 10-05-17

PREPARED BY:

Bob Buggee, Inc. the "SURVEYOR"

P.O. BOX 243887
BOYNTON BEACH, FLORIDA, 33424
SURVEY & MAPPING BUSINESS #7890
561-732-7877

NEW LOT CONFIG - 10/12/20 ADDED EASEMENT INFO - 9/9/20