
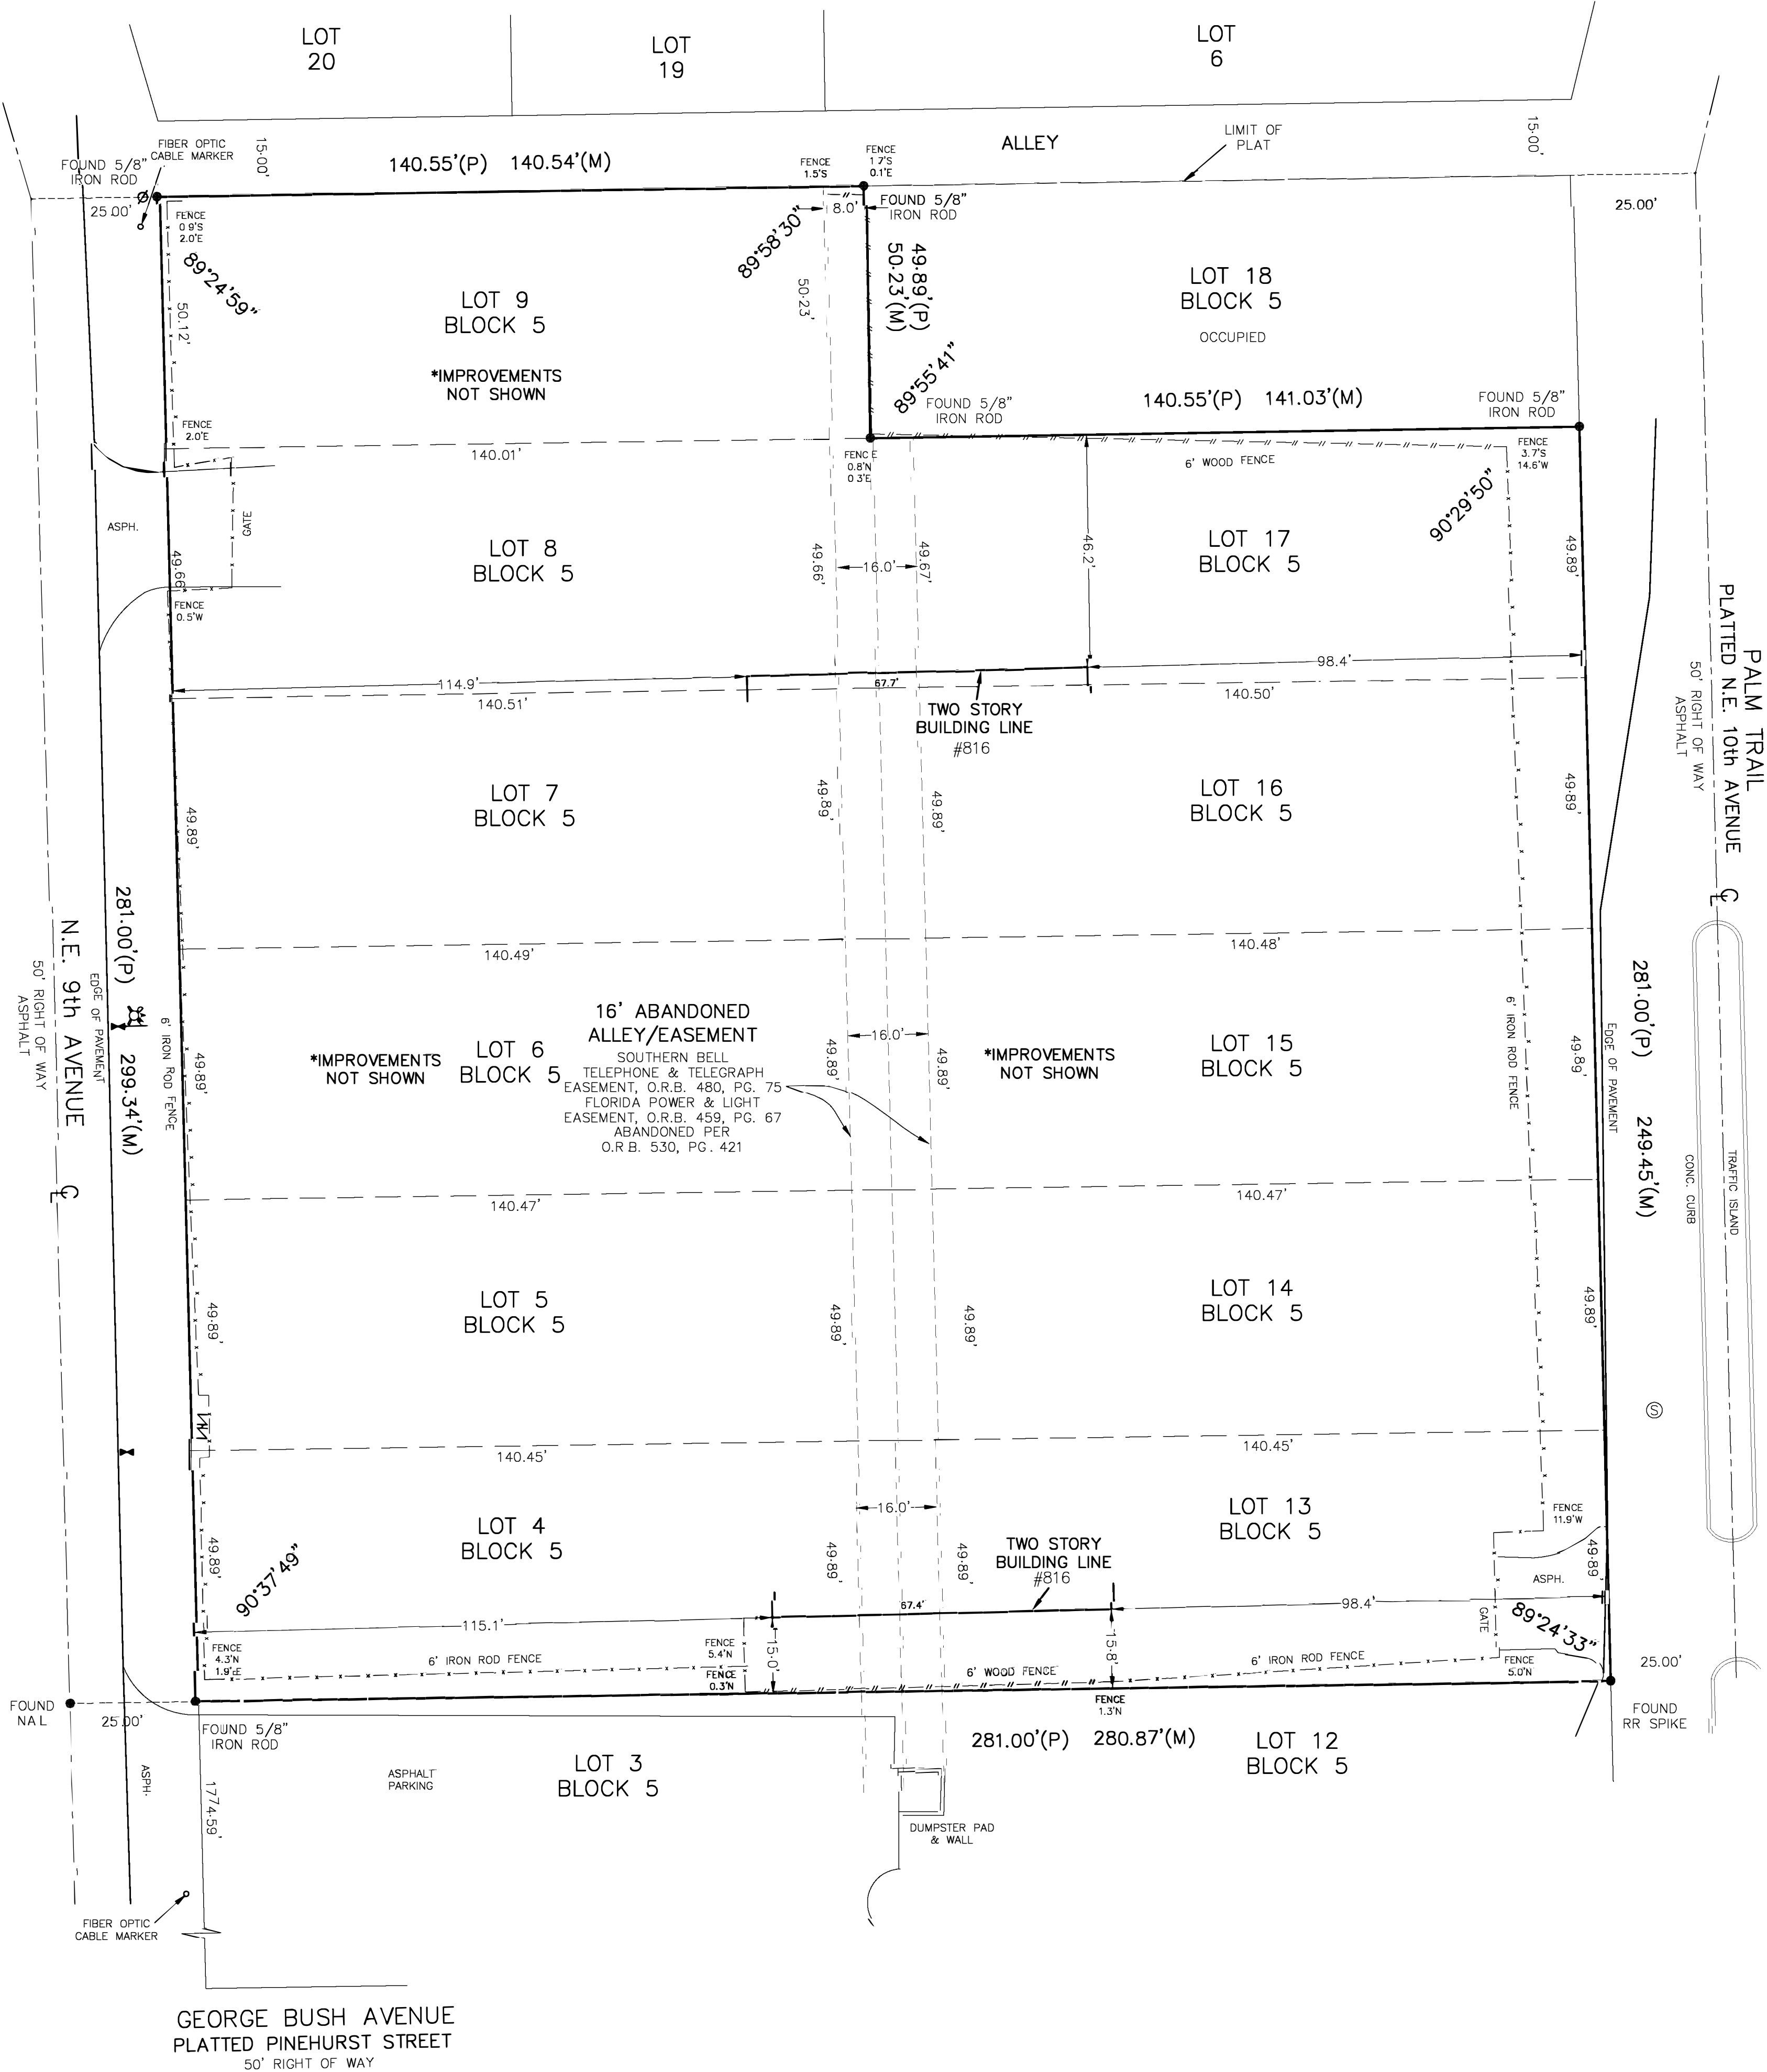


Boundary Survey  
for  
THOMAS CARNEY, Jr.

PROPERTY ADDRESS  
816 PALM TRAIL  
DELRAY BEACH, FL 33483

FIRST ADDITION  
TO KENMONT  
P.B. 22, PG. 23

Exhibit A  
Res No 13-21

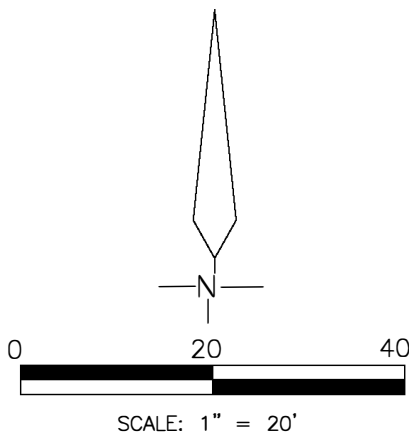

LEGAL DESCRIPTION

LOTS 4 THROUGH 9, INCLUSIVE, AND LOTS 13 THROUGH 17, INCLUSIVE, BLOCK 5, TOGETHER WITH ABANDONED ALLEY LYING BETWEEN LOTS 4 THROUGH 8 AND LOTS 13 THROUGH 17, INCLUSIVE, AND THE WEST HALF OF SAID ALLEY LYING ADJACENT TO LOT 9, SOPHIA FREY SUBDIVISION, ACCORDING TO THE PLAT THEREOF AS RECORDED IN PLAT BOOK 4, PAGE 37, OF THE PUBLIC RECORDS OF PALM BEACH COUNTY, FLORIDA.

SURVEYOR'S NOTES

EXISTING IMPROVEMENTS NOT LOCATED EXCEPT AS SHOWN.  
LEGAL DESCRIPTION PROVIDED BY CLIENT.  
SURVEYOR HAS NOT ABSTRACTED THIS SURVEY FOR EASEMENTS AND RIGHTS OF RECORD.  
SURVEY IS NOT VALID WITHOUT A RAISED SEAL.  
BEARINGS, IF SHOWN, ARE BASED ON THE RECORD PLAT.  
ALL MEASUREMENTS ARE IN ACCORDANCE WITH THE UNITED STATES STANDARD, USING FEET.  
ADDITIONS OR DELETIONS TO SURVEY MAPS OR REPORTS BY OTHER THAN THE SIGNING PARTY OR PARTIES IS PROHIBITED WITHOUT WRITTEN CONSENT OF THE SIGNING PARTY OR PARTIES.

CERTIFIED TO:

THOMAS F. CARNEY, Jr.

CERTIFICATION

I HEREBY CERTIFY THAT I MADE THIS SURVEY AND THAT IT IS TRUE AND CORRECT TO THE BEST OF MY KNOWLEDGE AND BELIEF.

BY: *Bob Buggee*  
ROBERT A. BUGGEE, FLORIDA LAND SURVEYOR #3302  
233 E. GATEWAY BLVD., BOYNTON BEACH, FLORIDA  
DATE OF FIELD SURVEY: 07/24/20  
DWG # 0706220

LEGEND:

- = FOUND IRON ROD AS NOTED
- CONC. = CONCRETE
- ASPH. = ASPHALT
- (P) = PLAT
- (M) = MEASURED
- Ø = WOOD UTILITY POLE
- ⊕ = FIRE HYDRANT
- ⊕ = GATE VALVE
- ⊕ = WATER METER
- ⊕ = CATCH BASIN
- ⊕ = LIGHT POLE
- ⊕ = BACKFLOW PREVENTER
- ⊕ = SEWER MANHOLE

FLOOD ZONE

FLOOD ZONE: AE  
ELEVATION: 6'  
CITY OF DELRAY BEACH: 125102  
PANEL NUMBER: 120990 09777  
EFFECTIVE DATE: 10-05-17

PREPARED BY:

Bob Buggee, Inc.  
the "SURVEYOR"

P.O. BOX 243887  
BOYNTON BEACH, FLORIDA, 33424  
SURVEY & MAPPING BUSINESS #7890  
561-732-7877

NEW LOT CONFIG - 10/12/20  
ADDED EASEMENT INFO - 9/9/20