


	TREE TO REMAIN
	TREE TO BE REMOVED
	TREE TO BE RELOCATED
	TREE TO BE PROTECTED PER DETAIL ON SHEET L0.01

TOTAL TREES PROTECTED	19
TOTAL TREES REMOVED	8
TOTAL TREES RELOCATED	0
TOTAL INCHES REMOVED	117"
TOTAL INCHES PROPOSED	98"
TOTAL INCHES DEFICIT	19"
TOTAL PALMS PROTECTED	04
TOTAL PALMS REMOVED	00
TOTAL PALMS RELOCATED	01

THIS ITEM HAS BEEN ELECTRONICALLY SIGNED
AND SEALED BY TRICIA C. RICHTER, PLA, ON
2/10/21 USING A SHA-1 AUTHENTICATION
CODE.

PRINTED COPIES OF THIS DOCUMENT ARE NOT
CONSIDERED SIGNED AND SEALED AND THE
SHA-1 CODE MUST BE VERIFIED ON ANY
ELECTRONIC COPIES.

VERTICAL DATUM
ELEVATIONS SHOWN HEREON ARE BASED ON THE
NORTH AMERICAN VERTICAL DATUM OF 1988.
NAVD '88 ELEV + 1.506' = NGVD '29 ELEVATION

CALL 2 WORKING DAYS
BEFORE YOU DIG

IT'S THE LAW
DIAL 811

DAYS
DIG

811

**Know what's below.
Call before you dig**

SUNSHINE STATE ONE CALL OF FLORIDA, INC.

**BED BATH &
BEYOND PLAZA**
PREPARED FOR
BBB PLAZA
ASSOCIATES LTD.

DELRAY BEACH

TREE DISPOSITION PLAN

LICENSED PROFESSIONAL

TRICIA C RICHTER, PLA

SCALE AS SHOWN

DESIGNED BY TR


DRAWN BY	JC
----------	----

DATE: 02/10/21

Kimley»»Horn

© 2021 KIMLEY-HORN AND ASSOCIATES, INC.
615 S CONGRESS AVE, SUITE 201, DELRAY BEACH, FL 33445
PHONE: 561-330-2345 FAX: 561-863-8175
WWW.KIMLEY-HORN.COM CA 00000696

[illegible]

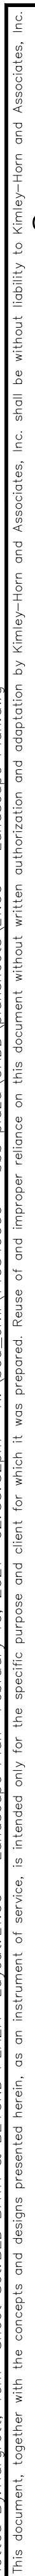


PLANT SCHEDULE


TREES	BOTANICAL NAME	COMMON NAME	CONT	CAL	SIZE	NATIVE	QTY
BS	Bursera simaruba 8' CT	Gumbo Limbo	Cont.	5" Cal.	16' HT x 7' SPR	Yes	3
LJ	Ligustrum japonicum Min. 5 Stern. 4" Cal.	Japanese Privet	Cont.	MULTI	10'HT x 8'SPR	No	3
LT	Lagerstroemia indica 'Tuscarora' Min. 5 Stems. 4" Cal. 8' CT	Grape Myrtle	Cont.	MULTI	16' HT x 7' SPR	No	4
QV	Quercus virginiana 8' CT	Southern Live Oak	Cont.	5" Cal.	16' HT x 7' SPR	Yes	11
SR	Sabal palmetto	Cabbage Palmetto	Relocated			Yes	1
SHRUBS	BOTANICAL NAME	COMMON NAME	CONT	O.C.	SIZE	NATIVE	QTY
CG	Clusia guttifera nana	Dwarf Clusia	Cont.	18" O.C.	12"x12"	Yes	20
CR	Chrysobalanus icaco 'Red Tip'	Red Tip Cocoplum	Cont.	24" O.C.	24"x24"	Yes	254
CR2	Clusia rosea	Clusia Tree	Cont.	24" O.C.	36"x36"	Yes	4
CS	Clusia guttifera	Small Leaf Clusia	Cont.	24" O.C.	24"x24"	Yes	10
CV	Codiaeum variegatum 3 PPP	Croton	Cont.	18" OC	12"x12"	No	16
PM	Podocarpus macrophyllus Full to Base	Podocarpus	Cont.	24" O.C.	36"x24"	No	25
GROUND COVERS	BOTANICAL NAME	COMMON NAME	CONT	O.C.	SIZE	NATIVE	QTY
AG	Arachis glabrata	Perennial Peanut	Cont.	12" O.C.	12"x12"	No	172
CF	Cyrtarium falcatum	Holly Fern	Cont.	24" O.C.	15"x15"	No	98
FG	Ficus microcarpa 'Green Island'	Green Island Ficus	Cont.	18" O.C.	15"x15"	No	83
IN	Ilex vomitoria 'Nana'	Dwarf Yaupon Holly	Cont.	18" O.C.	12"x12"	Yes	551
JP	Juniperus chinensis 'Parsonii'	Parsoni Juniper	Cont.	18"O.C.	12"x12"	Yes	64

PLANTING NOTES:


1. CONTRACTOR SHALL REFER TO THE LANDSCAPE PLANTING DETAILS, PLANT LIST, GENERAL NOTES AND ALL CONTRACT DOCUMENTS FOR FURTHER AND COMPLETE INSTRUCTIONS.
2. PLANT LIST QUANTITIES ARE PROVIDED FOR CONVENIENCE IN THE EVENT OF QUANTITY DISCREPANCIES THE DRAWING SHALL TAKE PRECEDENCE. ANY DISCREPANCIES SHALL BE BROUGHT TO THE ATTENTION OF THE LANDSCAPE ARCHITECT PRIOR TO BIDDING.
3. PLANT SIZES LISTED ARE THE MINIMUM SIZE THAT WILL BE ACCEPTED FOR THAT PLANT.
4. ANY SUBSTITUTION IN SIZE AND/OR PLANT MATERIAL MUST BE APPROVED BY THE LANDSCAPE ARCHITECT IN WRITING. ALL PLANTS WILL BE SUBJECT TO APPROVAL BY LANDSCAPE ARCHITECT AND/OR OWNERS REPRESENTATIVE BEFORE PLANTING CAN BEGIN.
5. CONTRACTOR SHALL FIELD ADJUST LOCATION OF PLANT MATERIAL AS NECESSARY TO AVOID DAMAGE TO EXISTING UNDERGROUND UTILITIES AND/OR INTERFERE WITH EXISTING ABOVE GROUND ELEMENTS. ALL CHANGES REQUIRED MUST BE COMPLETED AT THE CONTRACTOR'S EXPENSE AND SHALL BE COORDINATED WITH THE OWNER'S REPRESENTATIVE AND THE LANDSCAPE ARCHITECT.
6. THE CONTRACTOR SHALL BEAR ALL COSTS OF TESTING OF SOILS, AMENDMENTS, ETC. ASSOCIATED WITH THE WORK AND INCLUDED IN THE SPECIFICATIONS.
7. CONTRACTOR SHALL FAMILIARIZE HIM/HERSELF WITH THE LIMITS OF WORK AND EXISTING CONDITIONS AND VERIFY ALL INFORMATION. IF DISCREPANCIES EXIST, CONTRACTOR SHALL NOTIFY OWNER'S REPRESENTATIVE IN WRITING WITHIN SEVEN CALENDAR DAYS OF NOTICE TO PROCEED.
8. ALL NEW AND TRANSPLANTED PLANT MATERIAL SHALL BE IRRIGATED BY AN AUTOMATIC UNDERGROUND IRRIGATION SYSTEM. ALL SYSTEMS SHALL BE DESIGNED TO ALLOW FEED-TO-HEAD COVERAGE (ONE HUNDRED (100) PERCENT COVERAGE WITH ONE HUNDRED (100) PERCENT OVERLAP.

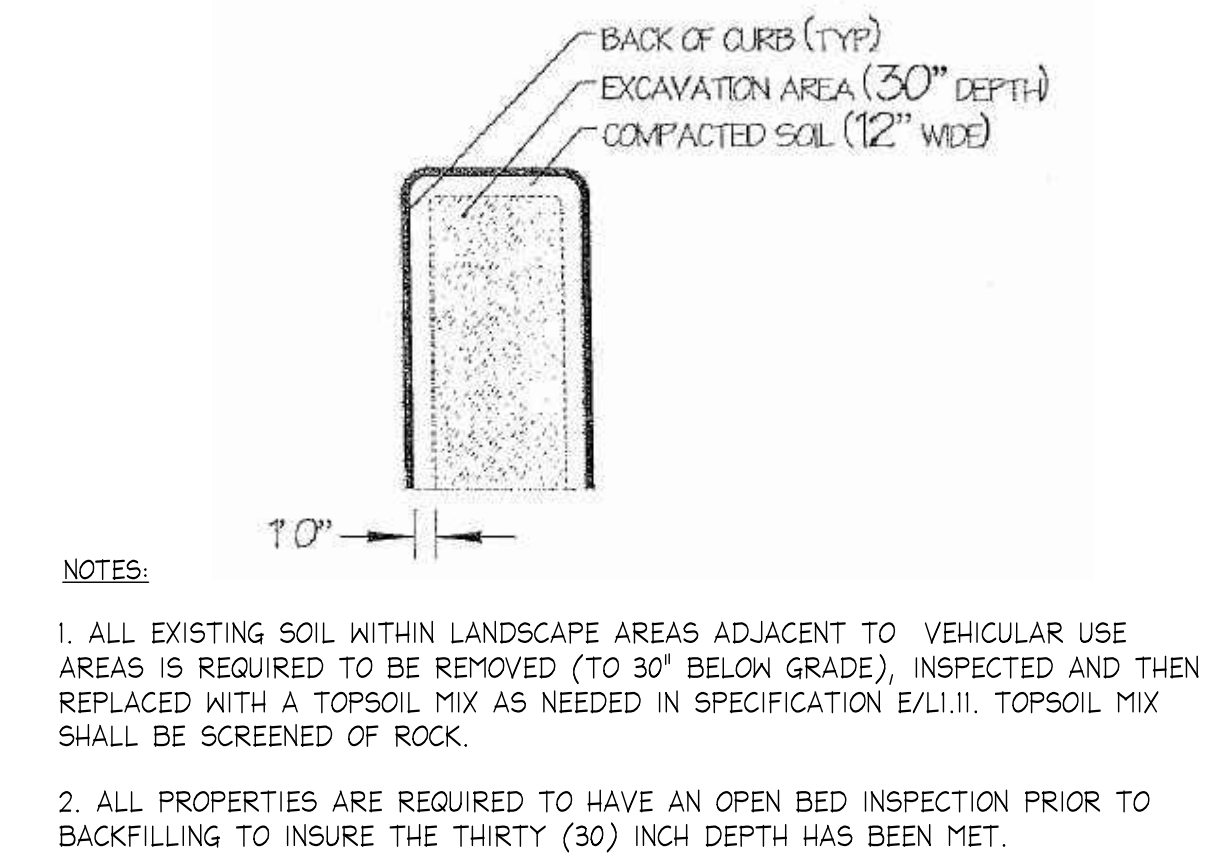

A Typical Parking Island Excavation Detail

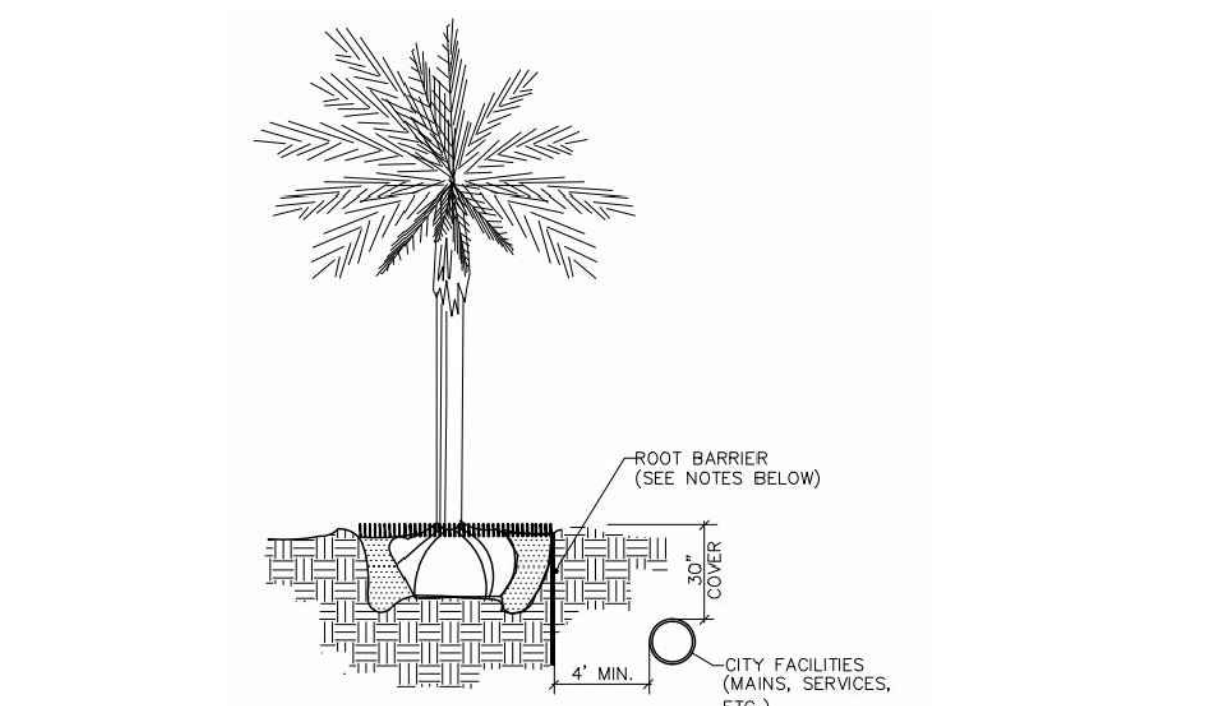

(B) Typical Tree with Root Barrier

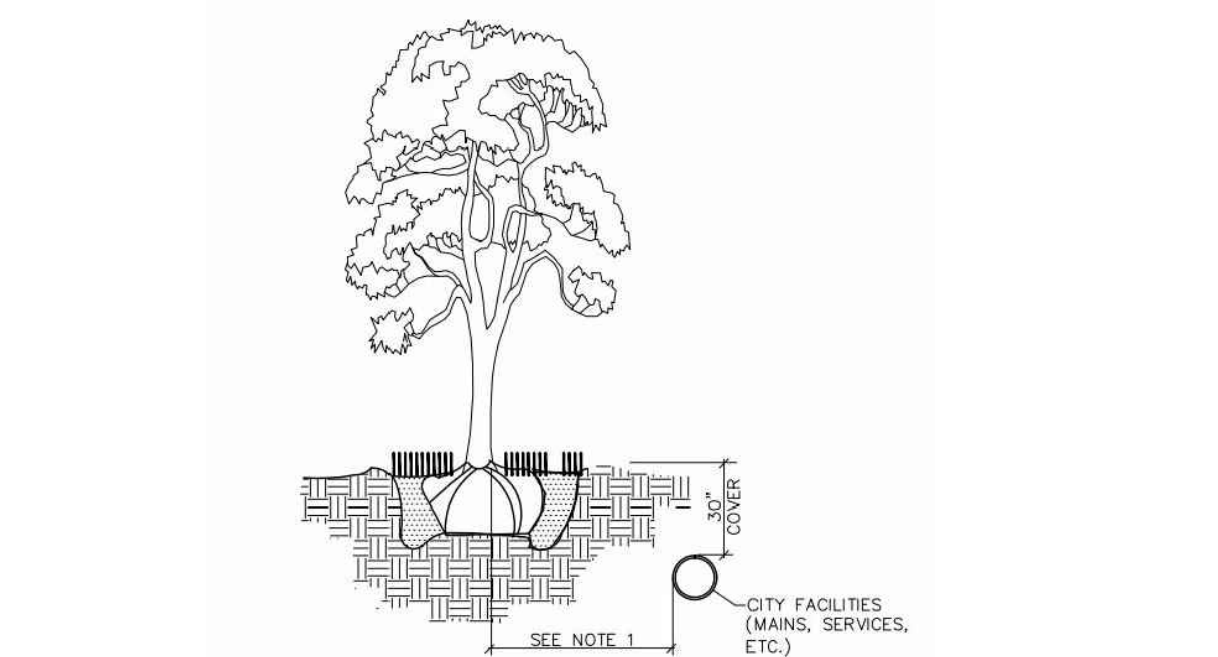

(C) Typical Tree without Root Barrier

THIS ITEM HAS BEEN ELECTRONICALLY SIGNED
AND SEALED BY TRICIA C. RICHTER, PLA, ON
2/10/21 USING A SHA-1 AUTHENTICATION
CODE.

PRINTED COPIES OF THIS DOCUMENT ARE NOT
CONSIDERED SIGNED AND SEALED AND THE
SHA-1 CODE MUST BE VERIFIED ON ANY
ELECTRONIC COPIES.



VERTICAL DATUM
ELEVATIONS SHOWN HEREON ARE BASED ON THE
NORTH AMERICAN VERTICAL DATUM OF 1988.
NAVD '88 ELEV + 1.506" = NGVD '29 ELEVATION


**CALL 2 WORKING DAYS
BEFORE YOU DIG**


**IT'S THE LAW!
DIAL 811**

**Know what's below.
Call before you dig.**

SUNSHINE STATE ONE CALL OF FLORIDA, INC.



SHEET NUMBER L1.00	BED BATH & BEYOND PLAZA PREPARED FOR BBB PLAZA ASSOCIATES LTD. DELRAY BEACH	LANDSCAPE PLAN	KHA PROJECT 140549000	LICENSED PROFESSIONAL	 <p>© 2021 KIMLEY-HORN AND ASSOCIATES, INC. 1615 S CONGRESS AVE, SUITE 201, DELRAY BEACH, FL 33445 PH: 561.271.0000 FAX: 561.271.0005 WWW.KIMLEY-HORN.COM CA 00000696</p>	No.	REVISIONS	DATE	BY	
			DATE FEB 2021	TRICIA C RICHTER, PLA						
			SCALE AS SHOWN DESIGNED BY TR DRAWN BY JC CHECKED BY TR	FL LICENSE NUMBER LA#6667244						DATE 02/10/21

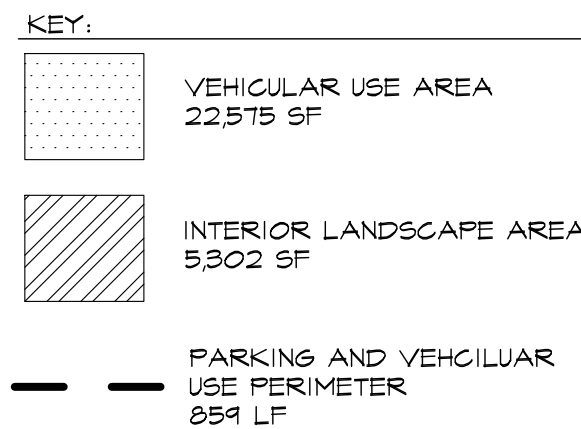

CITY OF DELRAY BEACH CODE REQUIREMENTS: * ALL CALCULATIONS BASED ON PARCEL LIMITS.	
A. TOTAL LOT AREA (AFFECTED AREA):	39,867 SF
B. TOTAL STRUCTURES, PARKING, WALKWAYS, DRIVES, ETC.	32,229 SF
C. TOTAL PERVIOUS LOT AREA: C = 39,867 SF - 32,229 SF	7,568 SF
D. AREA OF SHRUBS AND GROUND COVER REQUIRED: D = 10,929 SF * .30	3,279 SF
E. AREA OF SHRUBS AND GROUND COVERS PROVIDED:	9,960 SF
F. NATIVE VEGETATION REQUIRED: F = 9,960 SF * .25	2,490 SF
G. NATIVE VEGETATION PROVIDED:	2,596 SF
H. TOTAL PAVED VEHICULAR USE AREA:	22,575 SF
I. TOTAL INTERIOR LANDSCAPE AREA REQUIRED: I = 23,074 * .10	2,307 SF
J. TOTAL INTERIOR LANDSCAPE AREA PROVIDED:	5,302 SF
K. TOTAL INTERIOR SHADE TREES REQUIRED: K = 2,307 / 125 SF	18 TREES
L. TOTAL INTERIOR SHADE TREES PROVIDED:	19 TREES
M. TOTAL LINEAR FEET SURROUNDING PARKING OR VEHICULAR USE AREAS:	859 LF
N. TOTAL NUMBER OF PERIMETER TREES REQUIRED: N = 859 LF / 30	29 TREES
O. TOTAL NUMBER OF PERIMETER TREES PROVIDED:	20 TREES
P. TOTAL NUMBER OF EXISTING TREES TO BE PRESERVED:	19 TREES
Q. TOTAL NUMBER OF NATIVE TREES REQUIRED: Q = 25 * .50	13 TREES
R. TOTAL NUMBER OF NATIVE TREES PROVIDED:	35 TREES
S. TOTAL NUMBER OF TREES ON PLAN PROVIDED:	45 TREES



VERTICAL DATUM
ELEVATIONS SHOWN HEREON ARE BASED ON THE
NORTH AMERICAN VERTICAL DATUM OF 1988.
NAVD '88 ELEV + 1.506" = NGVD '29 ELEVATION


**CALL 2 WORKING DAYS
BEFORE YOU DIG**

**IT'S THE LAW!
DIAL 811**


**Know what's below.
Call before you dig.**

SUNSHINE STATE ONE CALL OF FLORIDA, INC.

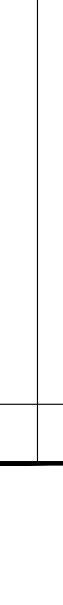

SHEET NUMBER L1.01	BED BATH & BEYOND PLAZA PREPARED FOR BBB PLAZA ASSOCIATES LTD. DELRAY BEACH	LANDSCAPE PLAN	KHA PROJECT 140549000	LICENSED PROFESSIONAL	 © 2021 KIMLEY-HORN AND ASSOCIATES, INC. 1815 S CONGRESS AVE, SUITE 201, DELRAY BEACH, FL 33445 PH: 561.325.1000 FAX: 561.325.1005 WWW.KIMLEY-HORN.COM CA 016060686	No.	REVISIONS	DATE	BY
			DATE FEB 2021	TRICIA C RICHTER, PLA					
			SCALE AS SHOWN	FL LICENSE NUMBER					
			DESIGNED BY TR	LA#6667244					
			DRAWN BY JC	DATE 02/10/21					
			CHECKED BY						

Plotted By: Hargrett, Tom. Sheet Set: BED BATH & BEYOND PLAZA. Layout: IRI.00 - Irrigation Plan. February 10, 2021. 02:54:21pm. K:\Voc\civil\140549000 - bbb plaza CAD\plansheets\IRI.00 - IRRIGATION PLAN.dwg. This document, together with the concepts and designs presented herein, is intended only for the specific purpose and client for which it was prepared. Reuse of and improper reliance on this document without written authorization and adaptation by Kimley-Horn and Associates, Inc. shall be without liability to Kimley-Horn and Associates, Inc.

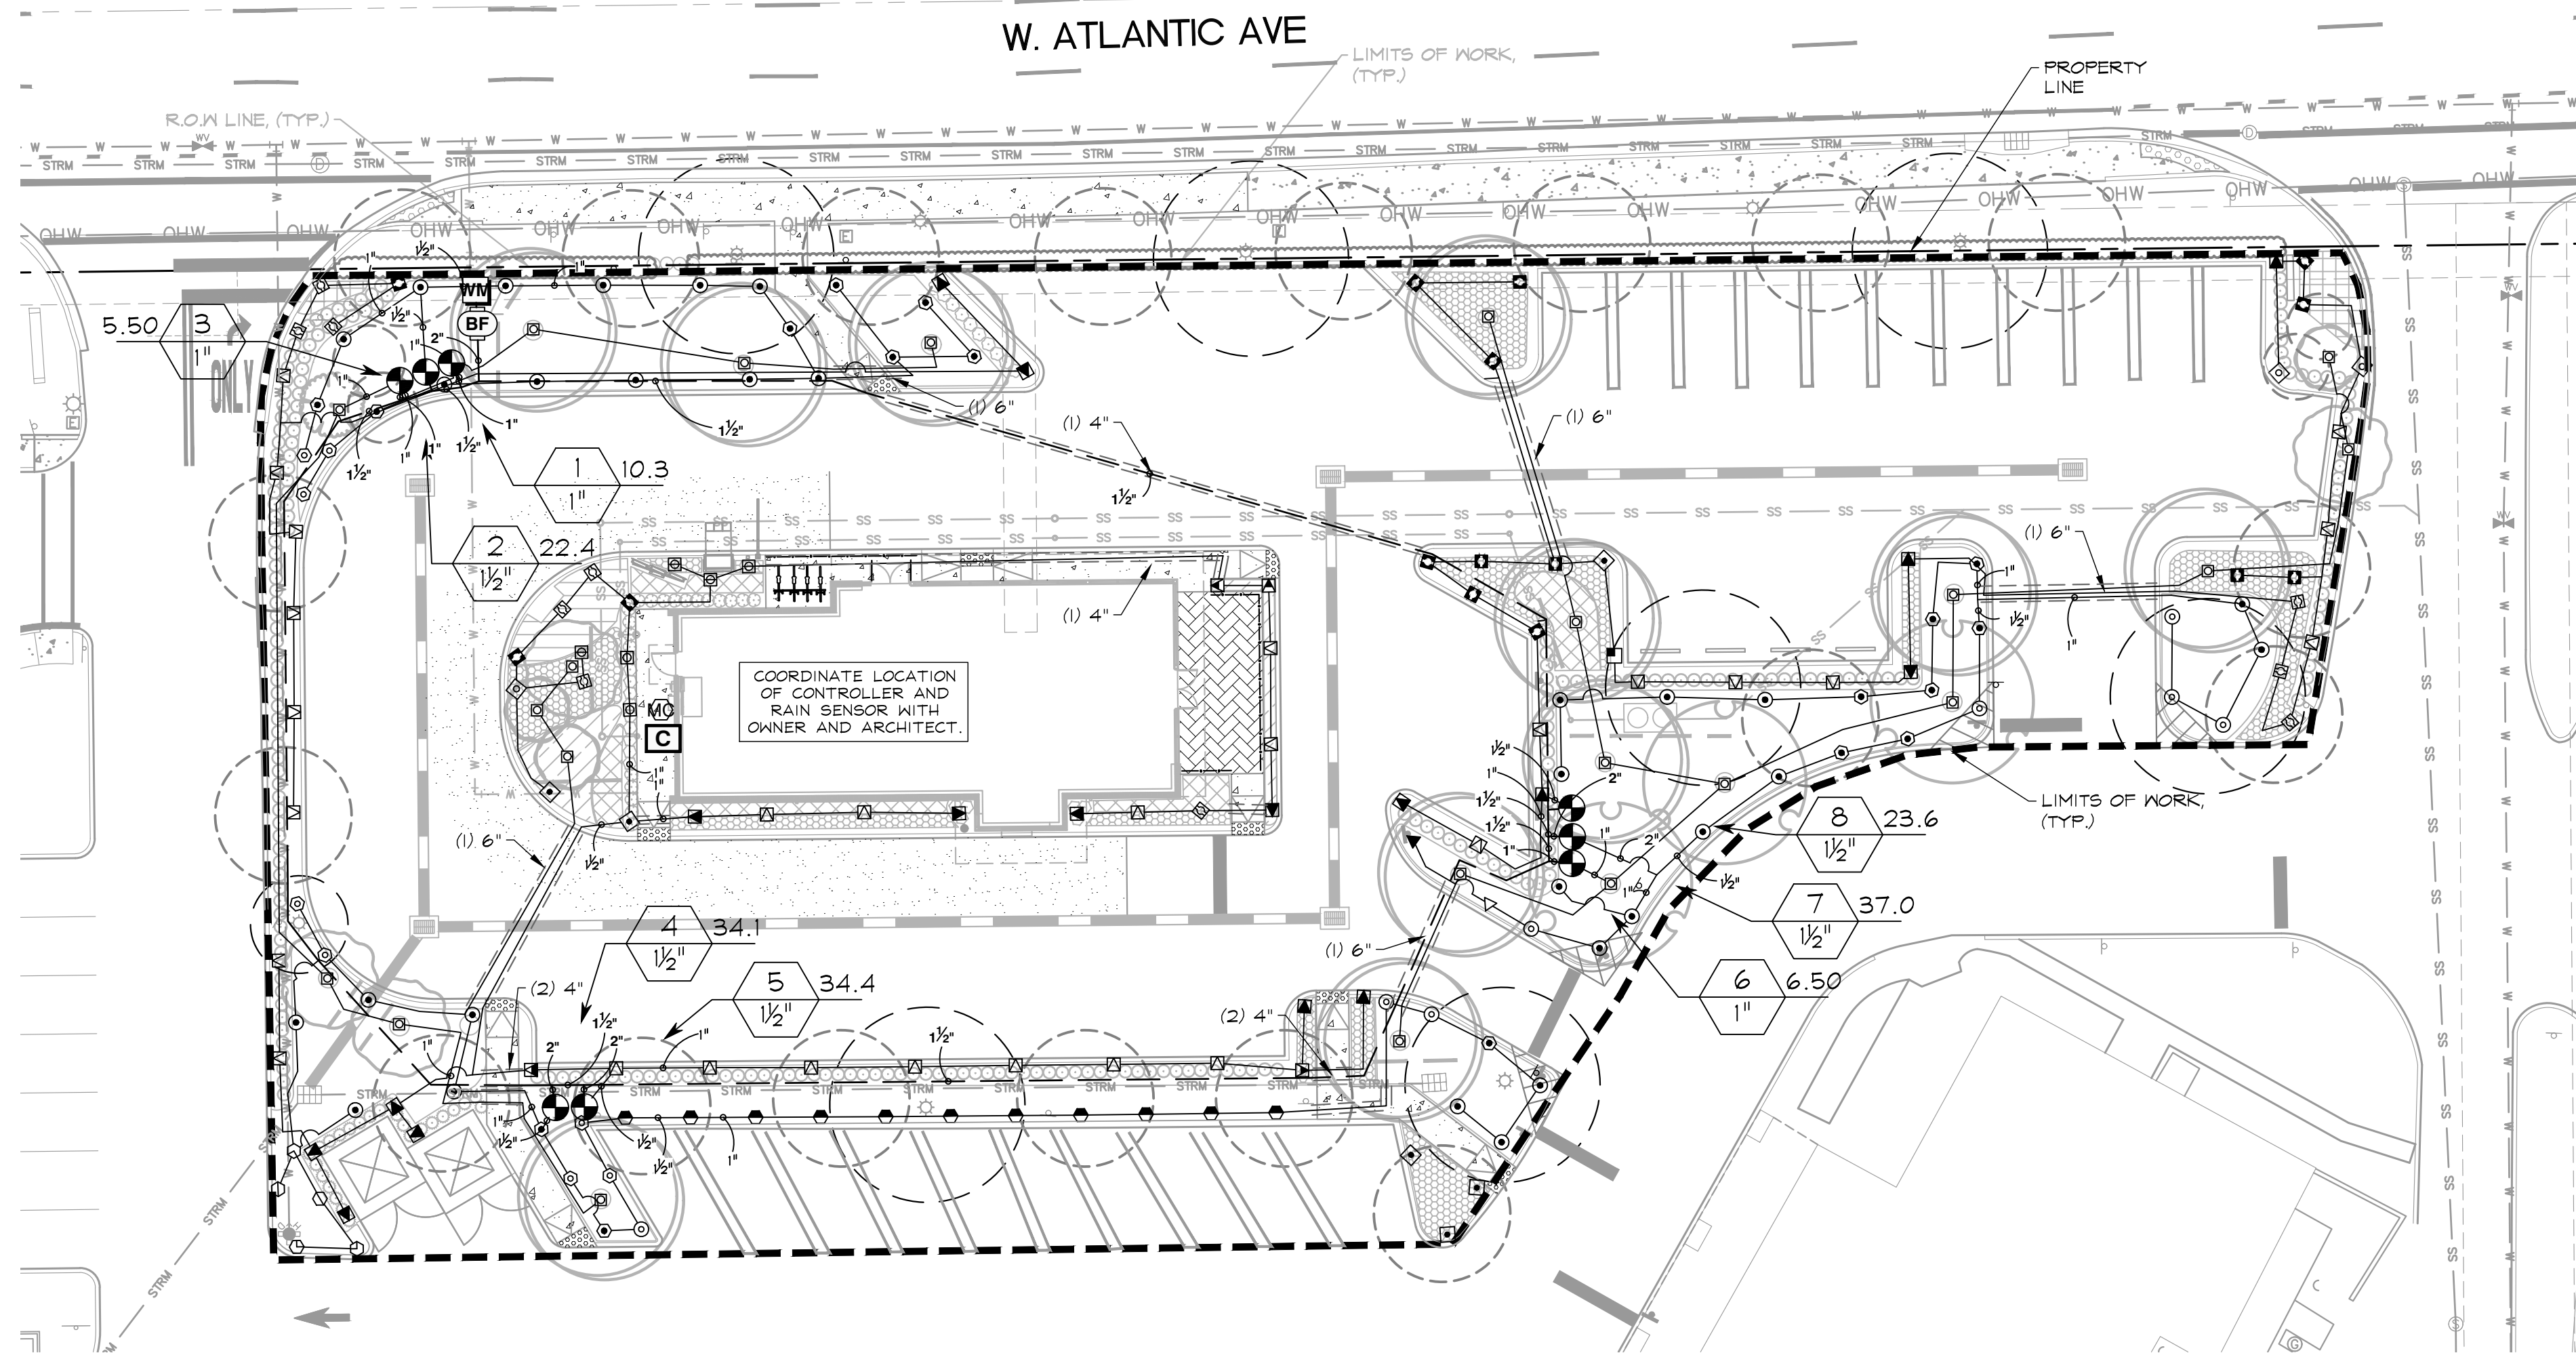

IRRIGATION SCHEDULE

SYMBOL	MANUFACTURER/MODEL/DESCRIPTION	QTY	PSI	SYMBOL	MANUFACTURER/MODEL/DESCRIPTION	QTY
▲ ▲ ▲ ▲ ▲ EST LCS RCS CST SST	Rain Bird 1806-PRS 15 Strip Series Turf Spray 6.0" Pop-Up Sprinkler with Co-Molded Wiper Seal. Side and Bottom Inlet. 1/2" NPT Female Threaded Inlet. Pressure Regulating.	2	30	▲ ▲ ▲ ▲ ▲ 1401 1402 1404 1408	Rain Bird 1402 Flood 1401 Flood Bubbler on IPS flex hose per detail	22 30
Q T H F	Rain Bird 1806-PRS 8 Series MPR Turf Spray 6.0" Pop-Up Sprinkler with Co-Molded Wiper Seal. Side and Bottom Inlet. 1/2" NPT Female Threaded Inlet. Pressure Regulating.	5	30	●	Rain Bird PEB 1", 1-1/2", 2" Plastic Industrial Valves. Low Flow Operating Capability, Globe Configuration.	8
Q T H F	Rain Bird 1806-PRS 10 Series MPR Turf Spray 6.0" Pop-Up Sprinkler with Co-Molded Wiper Seal. Side and Bottom Inlet. 1/2" NPT Female Threaded Inlet. Pressure Regulating.	11	30	BF	1 1/2" Backflow Preventer 1-1/2" See Civil Plans	1
Q T H F	Rain Bird 1806-PRS HE-VAN Series Turf Spray 6.0" Pop-Up Sprinkler with Co-Molded Wiper Seal. Side and Bottom Inlet. 1/2" NPT Female Threaded Inlet. Pressure Regulating.	63	30	C	Rain Bird ESP8LXME 8 Station Capable Commercial Controller. Mounted on a Plastic Wall Mount. Without flow sensor.	1
▲ ▲ ▲ ▲ ▲ EST LCS RCS CST SST	Rain Bird 1806-PRS 15 Strip Series Shrub Spray 6.0" Pop-Up Sprinkler with Co-Molded Wiper Seal. Side and Bottom Inlet. 1/2" NPT Female Threaded Inlet. With Pressure Regulating Device.	49	30	MO	Hunter MINI-CLIK Rain Sensor, mount as noted	1
Q T H F	Rain Bird 1806-PRS 8 Series MPR Shrub Spray 6.0" Pop-Up Sprinkler with Co-Molded Wiper Seal. Side and Bottom Inlet. 1/2" NPT Female Threaded Inlet. With Pressure Regulating Device.	6	30	WM	Water Meter 1" See Civil Plans	1
Q T H F	Rain Bird 1806-PRS 15 Series MPR Shrub Spray 6.0" Pop-Up Sprinkler with Co-Molded Wiper Seal. Side and Bottom Inlet. 1/2" NPT Female Threaded Inlet. With Pressure Regulating Device.	1	30			
Q T H F	Rain Bird 1806-PRS HE-VAN Series Shrub Spray 6.0" Pop-Up Sprinkler with Co-Molded Wiper Seal. Side and Bottom Inlet. 1/2" NPT Female Threaded Inlet. With Pressure Regulating Device.	34	30			

Valve Callout

— Valve Number

— Valve Flow

— Valve Size

Sleeve Callout

— Number of Sleeves

(#) # — Sleeve Size

REFER TO DETAILS
ON SHEETS IRI.10,
IRI.11, & IRI.12

Irrigation Lateral Line: PVC Class 200 SDR 21 ± 299,8.5 I.F.

Irrigation Mainline: PVC Schedule 40 ± 579.7 I.F.

Pipe Sleeve: PVC Schedule 40 AS NEEDED

VALVE SCHEDULE

NUMBER	MODEL	SIZE	TYPE	GPM	PSI	PSI @ POC	PRECIP
1	Rain Bird	1"	Shrub Spray	10.32	32.37	44.81	1.60 in/h
2	Rain Bird	1-1/2"	Turf Spray	22.36	36.14	52.71	1.27 in/h
3	Rain Bird	1"	Bubbler	5.50	31.97	43.77	1.70 in/h
4	Rain Bird	1-1/2"	Turf Spray	34.06	37.01	61.33	1.05 in/h
5	Rain Bird	1-1/2"	Shrub Spray	34.44	36.31	60.90	1.36 in/h
6	Rain Bird	1"	Bubbler	6.50	31.99	44.02	1.70 in/h
7	Rain Bird	1-1/2"	Turf Spray	36.96	36.42	62.82	1.30 in/h
8	Rain Bird	1-1/2"	Shrub Spray	23.60	37.95	56.33	1.31 in/h


IRRIGATION SYSTEM NOTES

- CONTRACTOR SHALL REFER TO THE IRRIGATION DETAILS, IRRIGATION SCHEDULE, SPECIFICATIONS AND ALL CONTRACT DOCUMENTS FOR FURTHER AND COMPLETE INSTRUCTIONS.
- IRRIGATION QUANTITIES ARE PROVIDED FOR CONVENIENCE. IN THE EVENT OF QUANTITY DISCREPANCIES THE DRAWING SHALL TAKE PRECEDENCE. ANY DISCREPANCIES SHALL BE BROUGHT TO THE ATTENTION OF THE LANDSCAPE ARCHITECT PRIOR TO BIDDING.
- ANY SUBSTITUTIONS FOR SPECIFIED IRRIGATION EQUIPMENT MUST BE APPROVED BY THE LANDSCAPE ARCHITECT OR OWNER'S REPRESENTATIVE IN WRITING PRIOR TO CONSTRUCTION.
- CONTRACTOR SHALL FIELD ADJUST LOCATION OF IRRIGATION EQUIPMENT AS NECESSARY TO AVOID DAMAGE TO EXISTING UNDERGROUND UTILITIES AND/OR INTERFERE WITH EXISTING ABOVE GROUND ELEMENTS. ALL FIELD ADJUSTMENTS SHALL BE COMPLETED AT THE CONTRACTOR'S EXPENSE AND SHALL BE COORDINATED WITH THE OWNER'S REPRESENTATIVE AND THE LANDSCAPE ARCHITECT.
- CONTRACTOR SHALL FAMILIARIZE HIM/HERSELF WITH THE LIMITS OF WORK AND EXISTING CONDITIONS AND VERIFY ALL INFORMATION. IF DISCREPANCIES EXIST, CONTRACTOR SHALL NOTIFY OWNER'S REPRESENTATIVE IN WRITING WITHIN SEVEN CALENDAR DAYS OF NOTICE TO PROCEED.
- IRRIGATION PLAN IS DIAGRAMMATIC. EQUIPMENT SHOWN ON IMPERVIOUS SURFACES IS FOR GRAPHIC CLARITY UNLESS OTHERWISE NOTED. CONTRACTOR SHALL INSTALL ALL EQUIPMENT WITHIN LANDSCAPE AREAS IN PROPERTY LIMITS.
- EXISTING PLAZA IRRIGATION TO REMAIN OPERATIONAL THROUGHOUT CONSTRUCTION.

THE IRRIGATION SYSTEM IS DESIGNED TO OPERATE WITH A SOURCE PROVIDING 40 GPM AT 65 PSI.

SPRAY HEAD DESIGN PRESSURE: 30 PSI
BUBBLER DESIGN PRESSURE: 30 PSI

PLAN IS DIAGRAMMATIC.
CONTRACTOR SHALL INSTALL
ALL IRRIGATION EQUIPMENT IN
LANDSCAPE OR TURF AREAS
WITHIN PROJECT LIMITS.

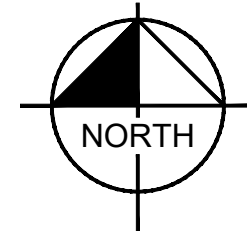

GRAPHIC SCALE IN FEET
0 10 20 40

VERTICAL DATUM
ELEVATIONS SHOWN HEREON ARE BASED ON THE
NORTH AMERICAN VERTICAL DATUM OF 1988.
NAVD '88 ELEV + 1.506' = NGVD '29 ELEVATION

CALL 2 WORKING DAYS
BEFORE YOU DIG
IT'S THE LAW!
DIAL 811
Know what's below.
Call before you dig.

SUNSHINE STATE ONE CALL OF FLORIDA, INC.

THIS ITEM HAS BEEN ELECTRONICALLY SIGNED
AND SEALED BY TRICIA C. RICHTER, P.L.A., ON
2/10/21 USING A SHA-1 AUTHENTICATION
CODE.

PRINTED COPIES OF THIS DOCUMENT ARE NOT
CONSIDERED SIGNED AND SEALED AND THE
SHA-1 CODE MUST BE VERIFIED ON ANY
ELECTRONIC COPIES.

Kimley»Horn

© 2021 KIMLEY-HORN AND ASSOCIATES, INC.
1815 S. CONGRESS AVE., SUITE 200, DEER BEACH, FL 33445
PHONE: 561-330-2345 FAX: 561-863-8175
WWW.KIMLEY-HORN.COM CA 00000696

LICENSED PROFESSIONAL

TRICIA C. RICHTER, P.L.A.

FL LICENSE NUMBER
LA#6667244

DATE: 02/10/21

KHA PROJECT
140549000

DATE
FEB. 2021

SCALE AS SHOWN

DESIGNED BY TR
DRAWN BY JC
CHECKED BY TR

IRRIGATION PLAN

BED BATH &
BEYOND PLAZA
PREPARED FOR
BBB PLAZA
ASSOCIATES LTD.
FL
DELRAY BEACH

SHEET NUMBER
IR1.00

POURED IN-PLACE CONCRETE, 120 LBS. MINIMUM, TYPICAL.

45 DEG. ELBOW.

TEE

90 DEG. ELBOW.

PLAN VIEW




FINISHED GRADE.

UTILITY BOX.

END OF LINE.





CAPPED LINE.

SECTION VIEW

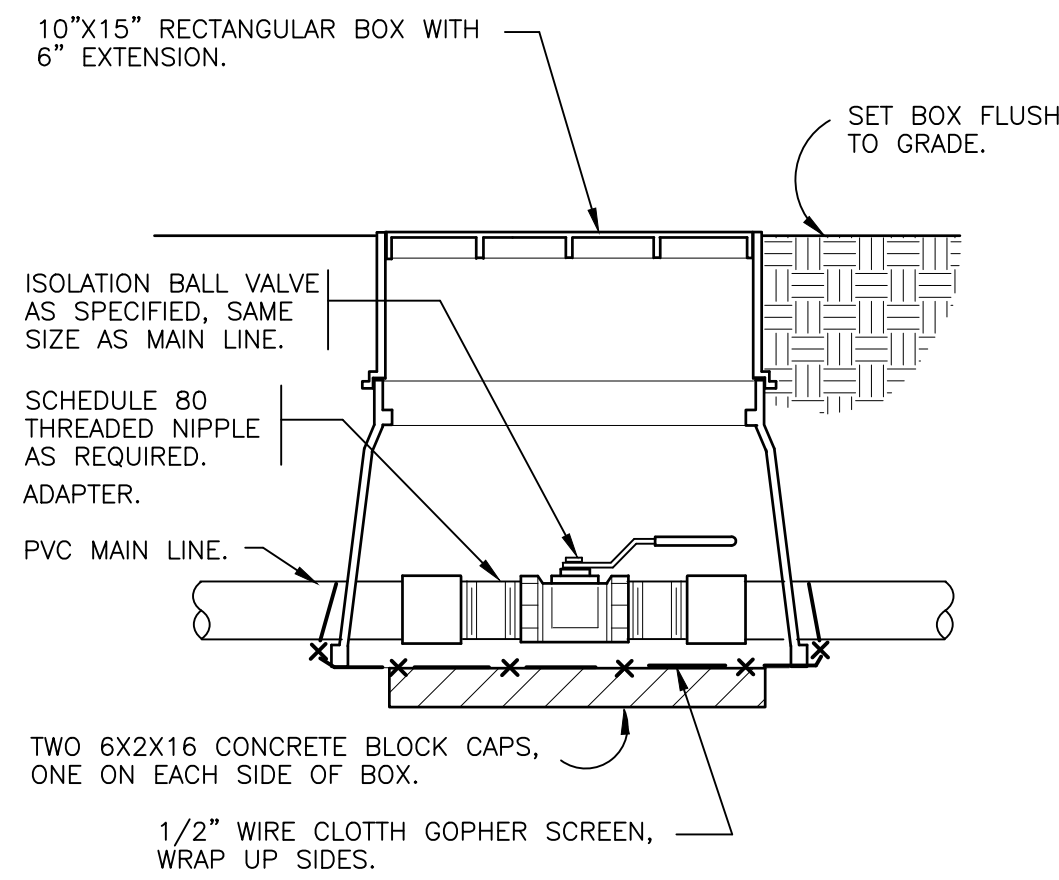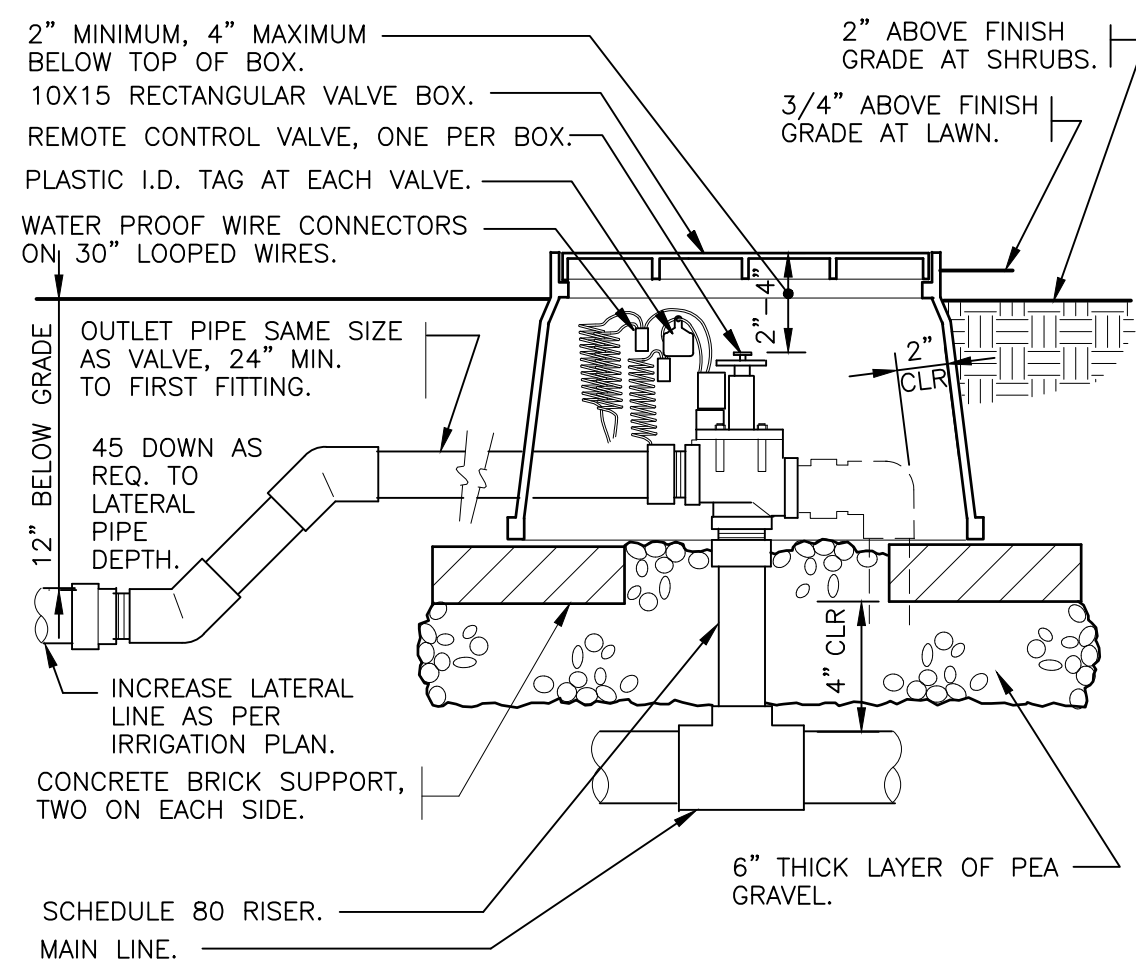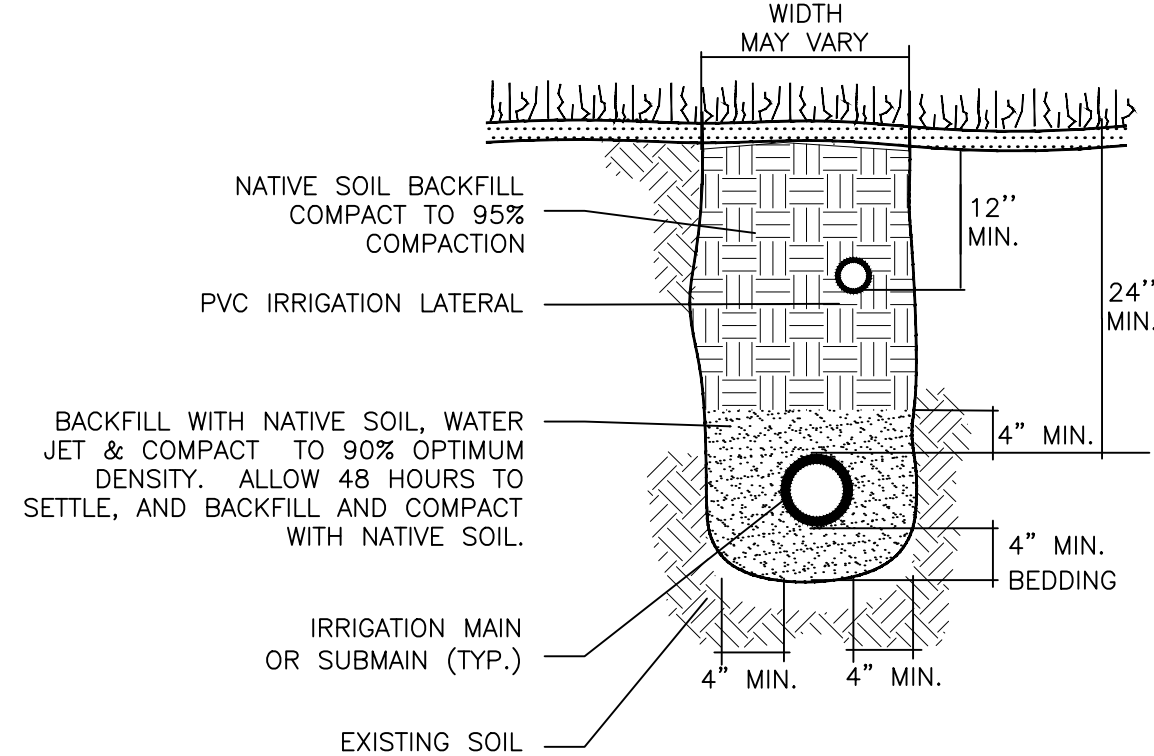


32 8409.76-0

NOT TO SCALE

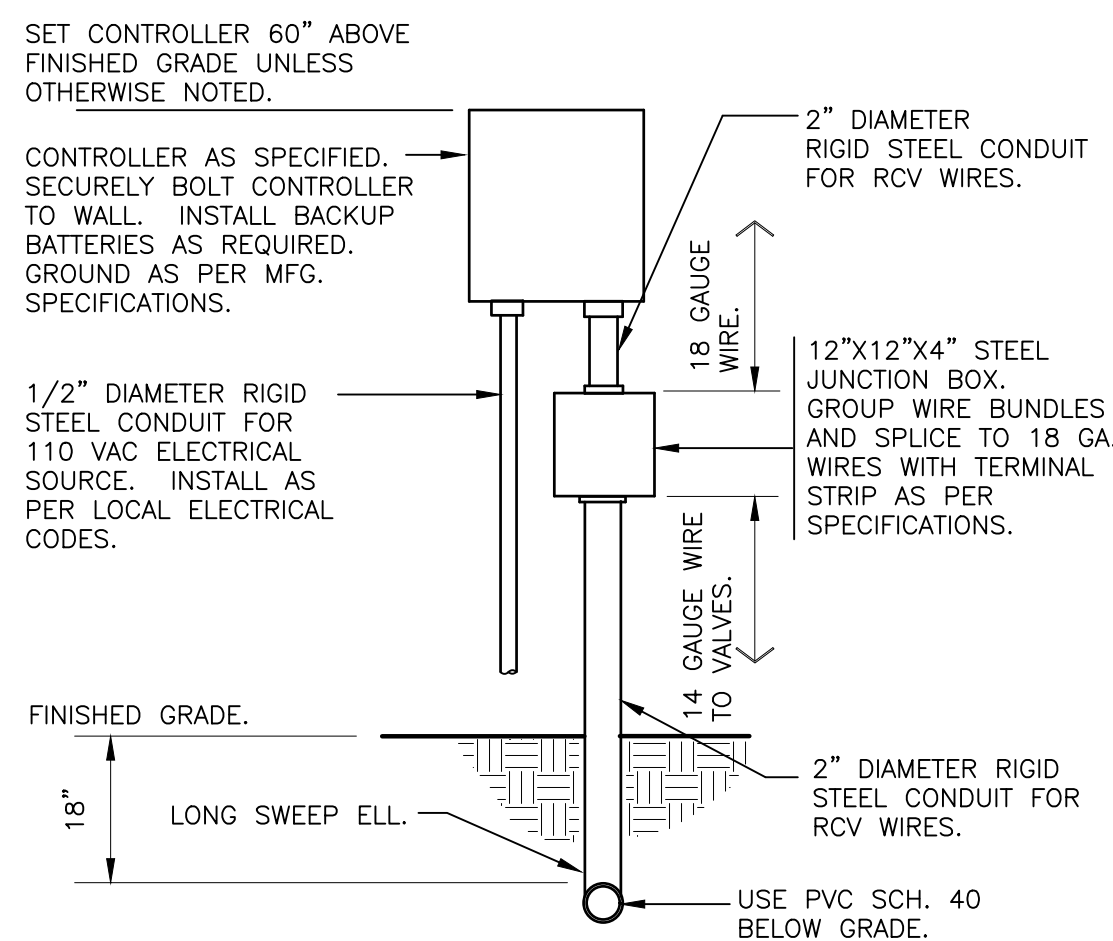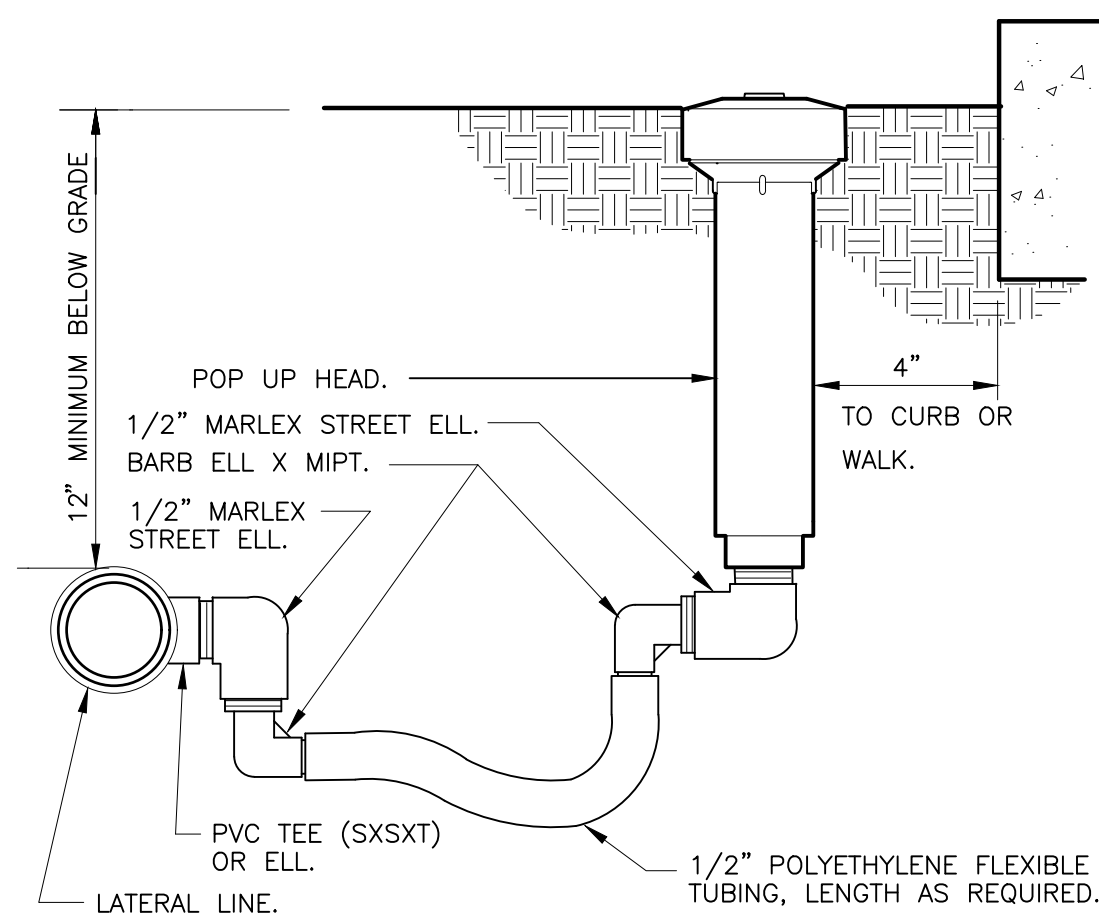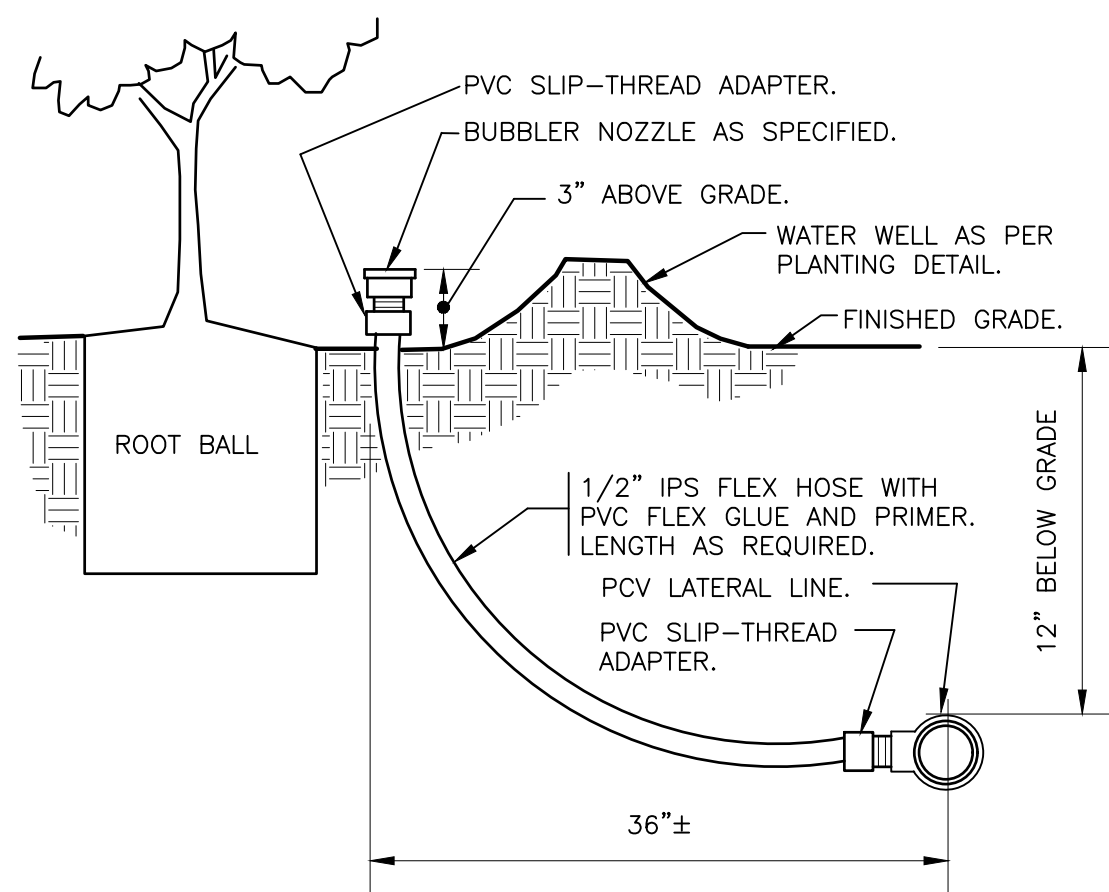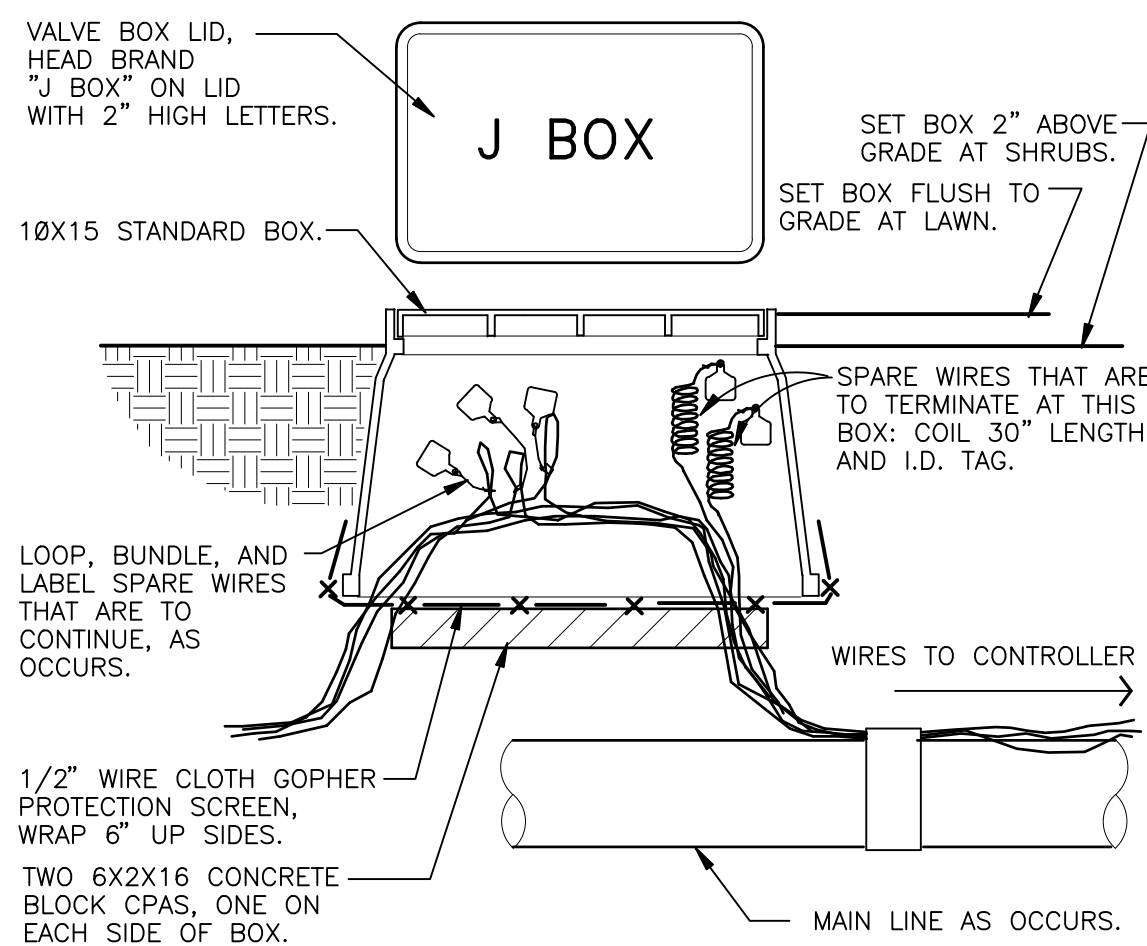


32 8409 79-0

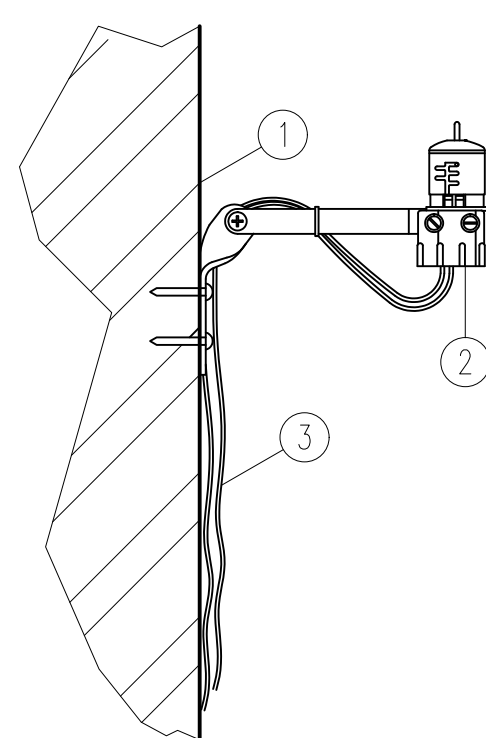

- ① EXTERIOR WALL (SEE NOTE)
- ② MODEL MINI-CLIK
- ③ RUN LEAD WIRES TO CONTROLLER

NOTE:
MOUNT SENSOR ON SURFACE
WHERE IT WILL BE EXPOSED
TO UNOBSTRUCTED RAINFALL,
BUT NOT IN PATH OF
SPRINKLER SPRAY. COORDINATE
MOUNTING WITH OWNER AND
ARCHITECT.

DETAIL FILE

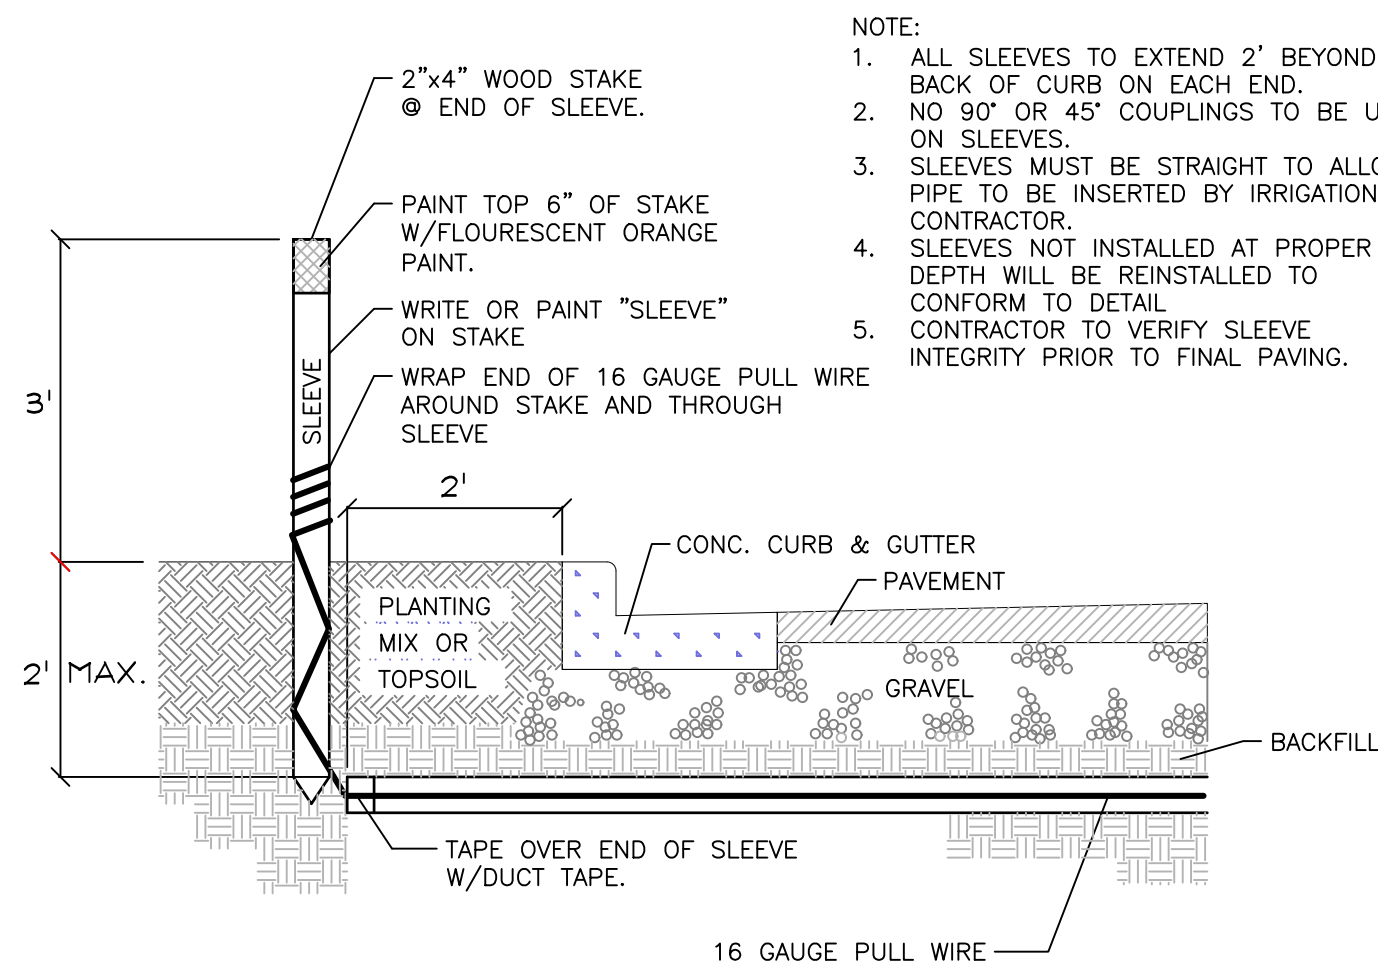

- NOTE:
1. ALL SLEEVES TO EXTEND 2' BEYOND BACK OF CURB ON EACH END.
 2. NO 90° OR 45° COUPLINGS TO BE USED ON SLEEVES.
 3. SLEEVES MUST BE STRAIGHT TO ALLOW PIPE TO BE INSERTED BY IRRIGATION CONTRACTOR.
 4. SLEEVES NOT INSTALLED AT PROPER DEPTH WILL BE REINSTALLED TO CONFORM TO DETAIL.
 5. CONTRACTOR TO VERIFY SLEEVE INTEGRITY PRIOR TO FINAL PAVING.

32 840313-02


$$3'' = 1'-0''$$

NTS

THIS ITEM HAS BEEN ELECTRONICALLY SIGNED
AND SEALED BY JOSHUA D. HORNING, P.E., ON
2/10/21 USING A SHA-1 AUTHENTICATION
CODE.

PRINTED COPIES OF THIS DOCUMENT ARE NOT
CONSIDERED SIGNED AND SEALED AND THE
SHA-1 CODE MUST BE VERIFIED ON ANY
ELECTRONIC COPIES.

VERTICAL DATUM
ELEVATIONS SHOWN HEREON ARE BASED ON THE
NORTH AMERICAN VERTICAL DATUM OF 1988.
NAVD '88 ELEV + 1.506' = NGVD '29 ELEVATION

CALL 2 WORKING DAYS
BEFORE YOU DIG

IT'S THE LAW
DIAL 811

Know what's **below**.
Call before you dig

IRRIGATION DETAILS

**BED BATH &
BEYOND PLAZA**
PREPARED FOR
BBB PLAZA
ASSOCIATES LTD.

SHEET NUMBER
IR1.10

Kimley»Horn

© 2021 KIMLEY-HORN AND ASSOCIATES, INC.
1615 S CONGRESS AVE, SUITE 201, DELRAY BEACH, FL 33445
PHONE: 561-330-2345 FAX: 561-863-8175
WWW.KIMLEY-HORN.COM CA 00000696

KHA PROJECT	LICENSED PROFESSIONAL
-------------	-----------------------

TRICIA C. RICHTER, Ph.D.

SCALE AS SHOWN

DESIGNED BY TR

CHECKED BY	DATE
TP	02/10/21

DELRAY BEACH VACATION HOMES:

