

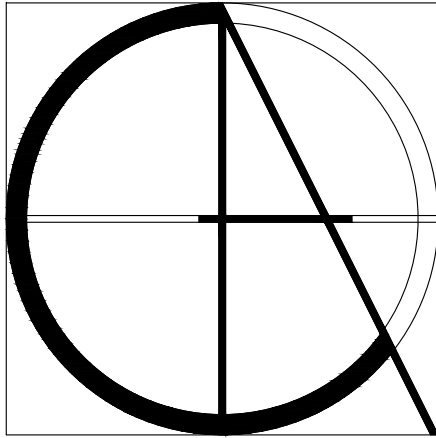


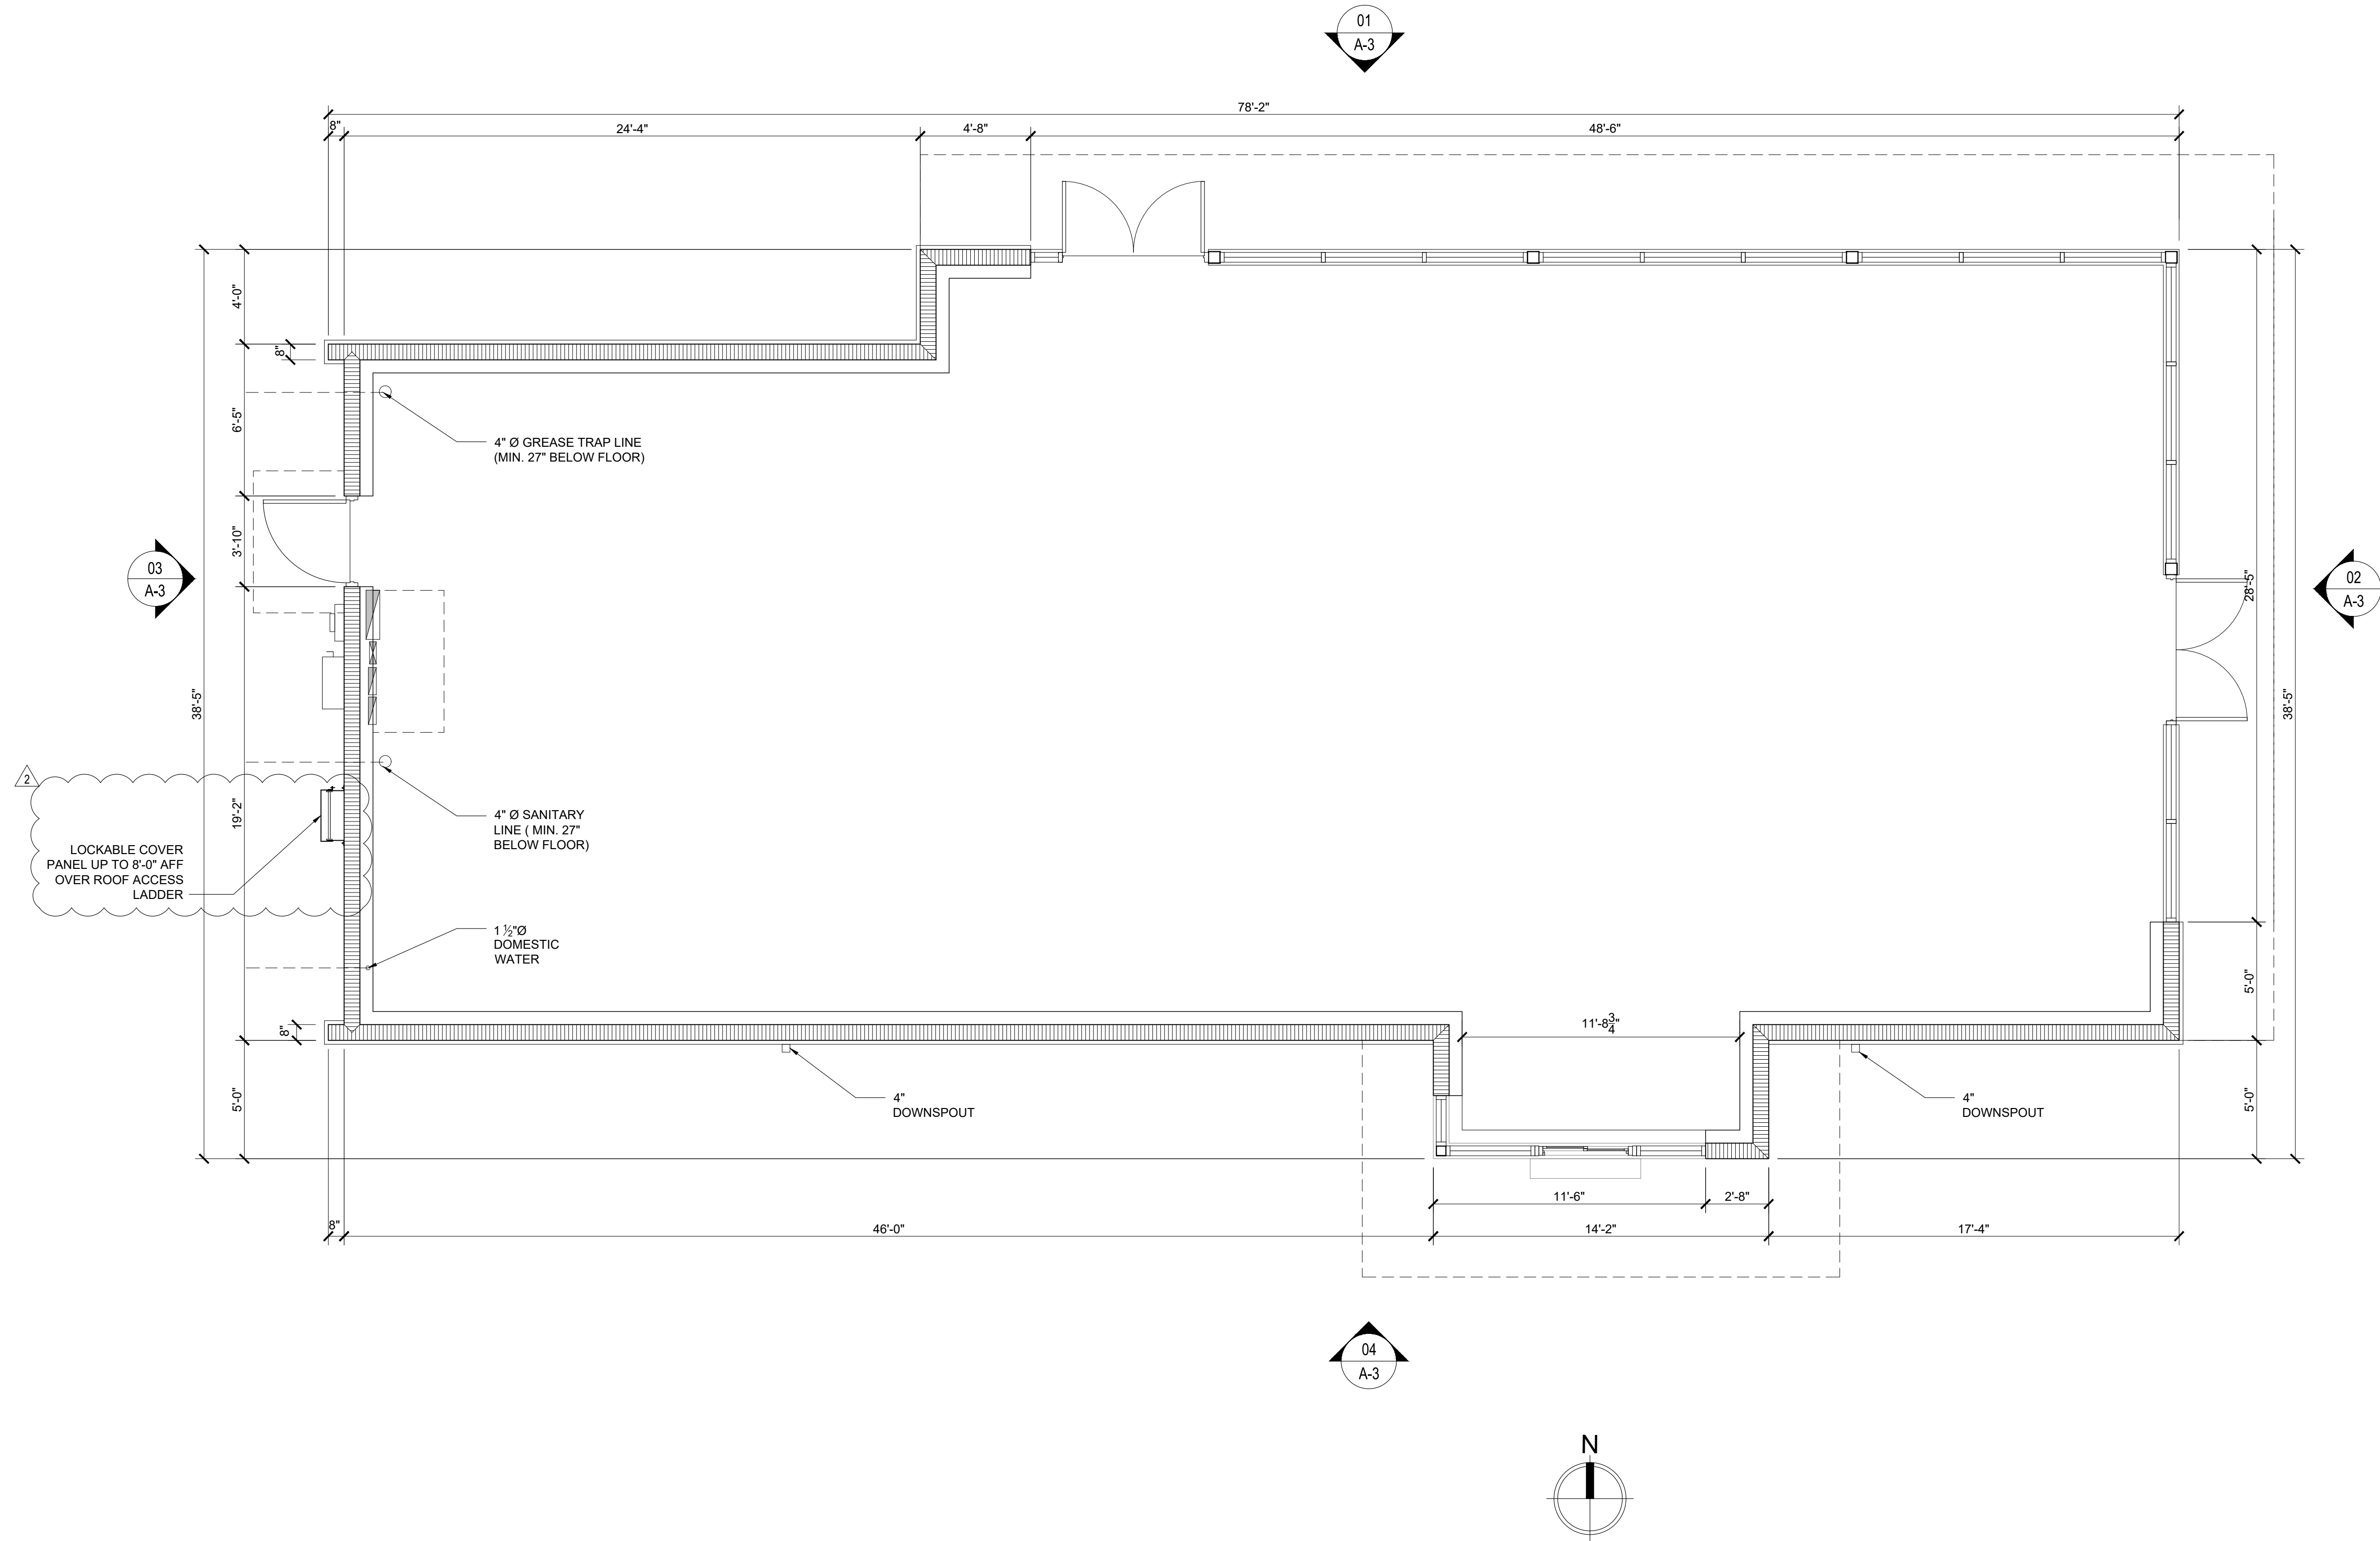

Claren Architecture + Design, Inc.
AA26002865
6400 CONGRESS AVE, SUITE 2150
BOCA RATON, FL 33487
561.961.4884
www.clarenarchitecture.com

New Building For:
Starbucks
4920 W Atlantic Ave
Delray Beach, FL 33445

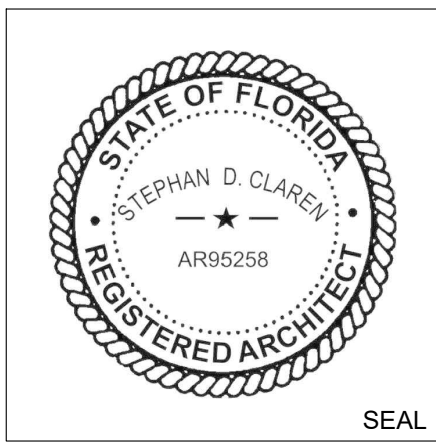

PROJECT #		20-054
DATE		12-2-2020
REV #	DATE	
1	STARBUCKS COMMENTS 1-18-2021	
2	CITY COMMENTS 2-8-2021	

SHEET #
A-1
COPYRIGHT 2020



AA26002865
6400 CONGRESS AVE, SUITE 2150
BOCA RATON, FL 33487
561.961.4884
www.clarenarchitecture.com

New Building For:

Starbucks
4920 W Atlantic Ave
Delray Beach, FL 33445








PROJECT #		20-054
DATE		
		12-2-2020
REV #	DATE	
1	STARBUCKS COMMENTS 1-18-2021	
2	CITY COMMENTS 2-8-2021	

SHEET #



A-2

COPYRIGHT 2020

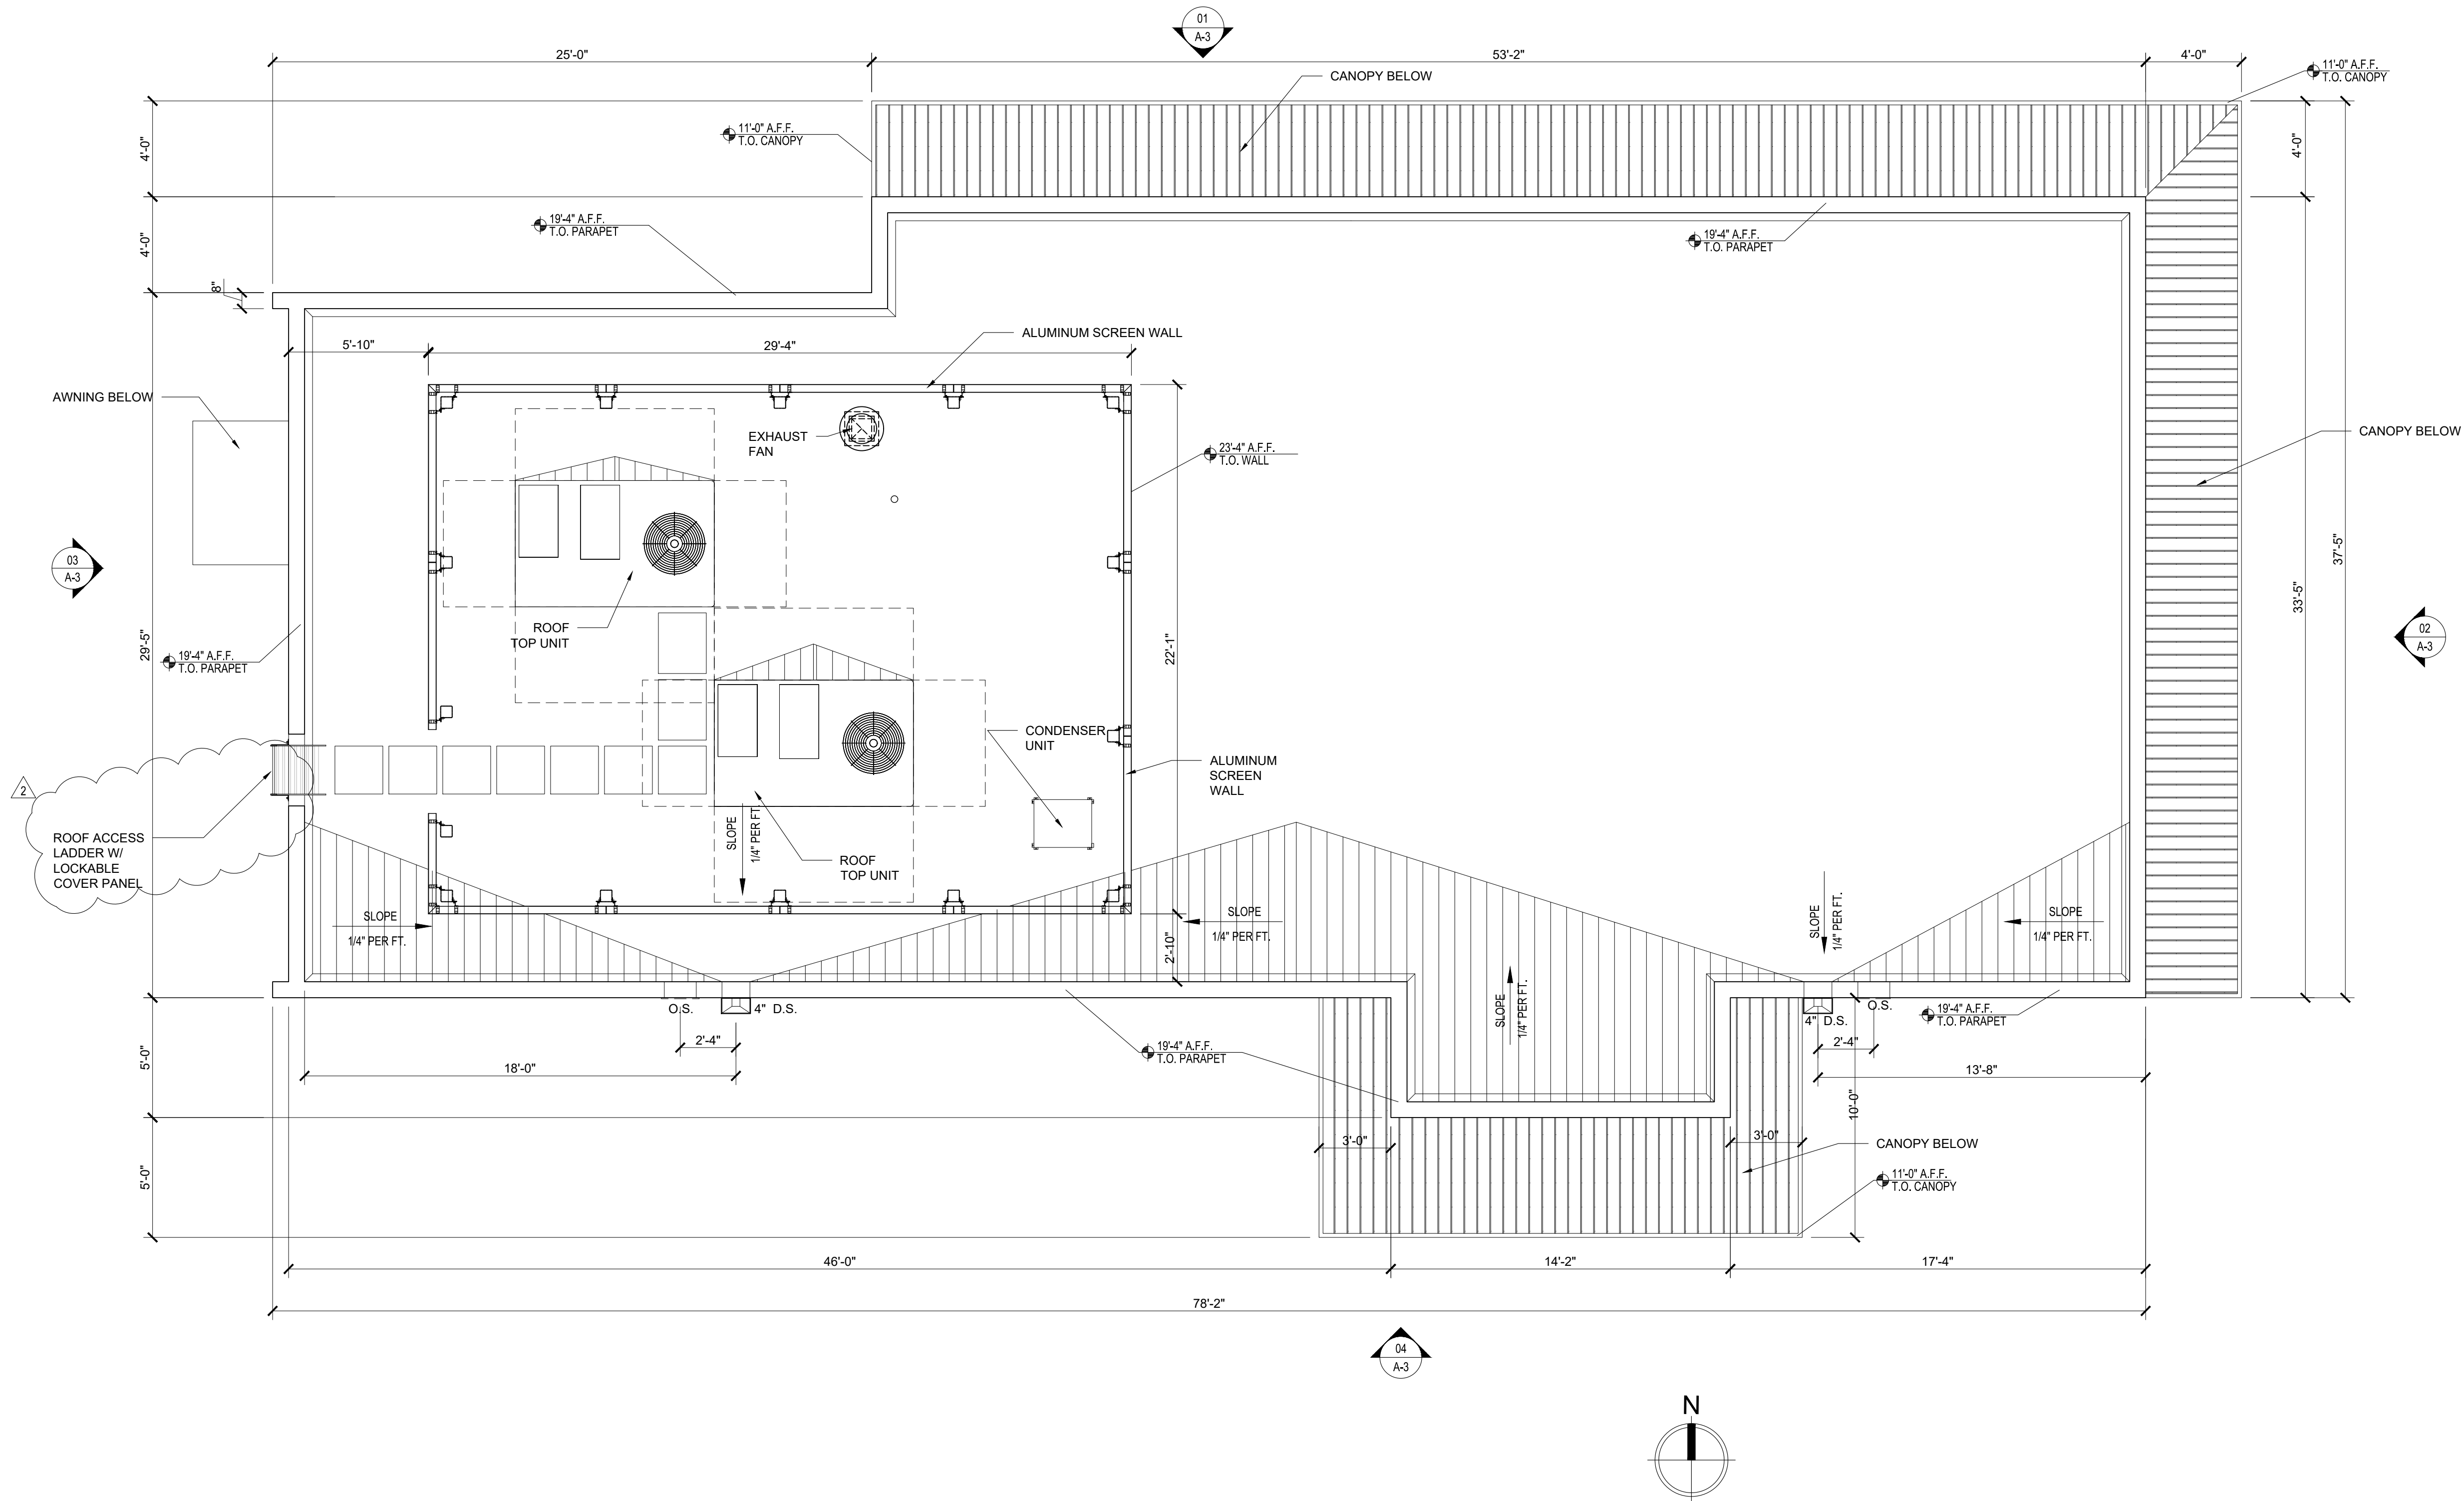

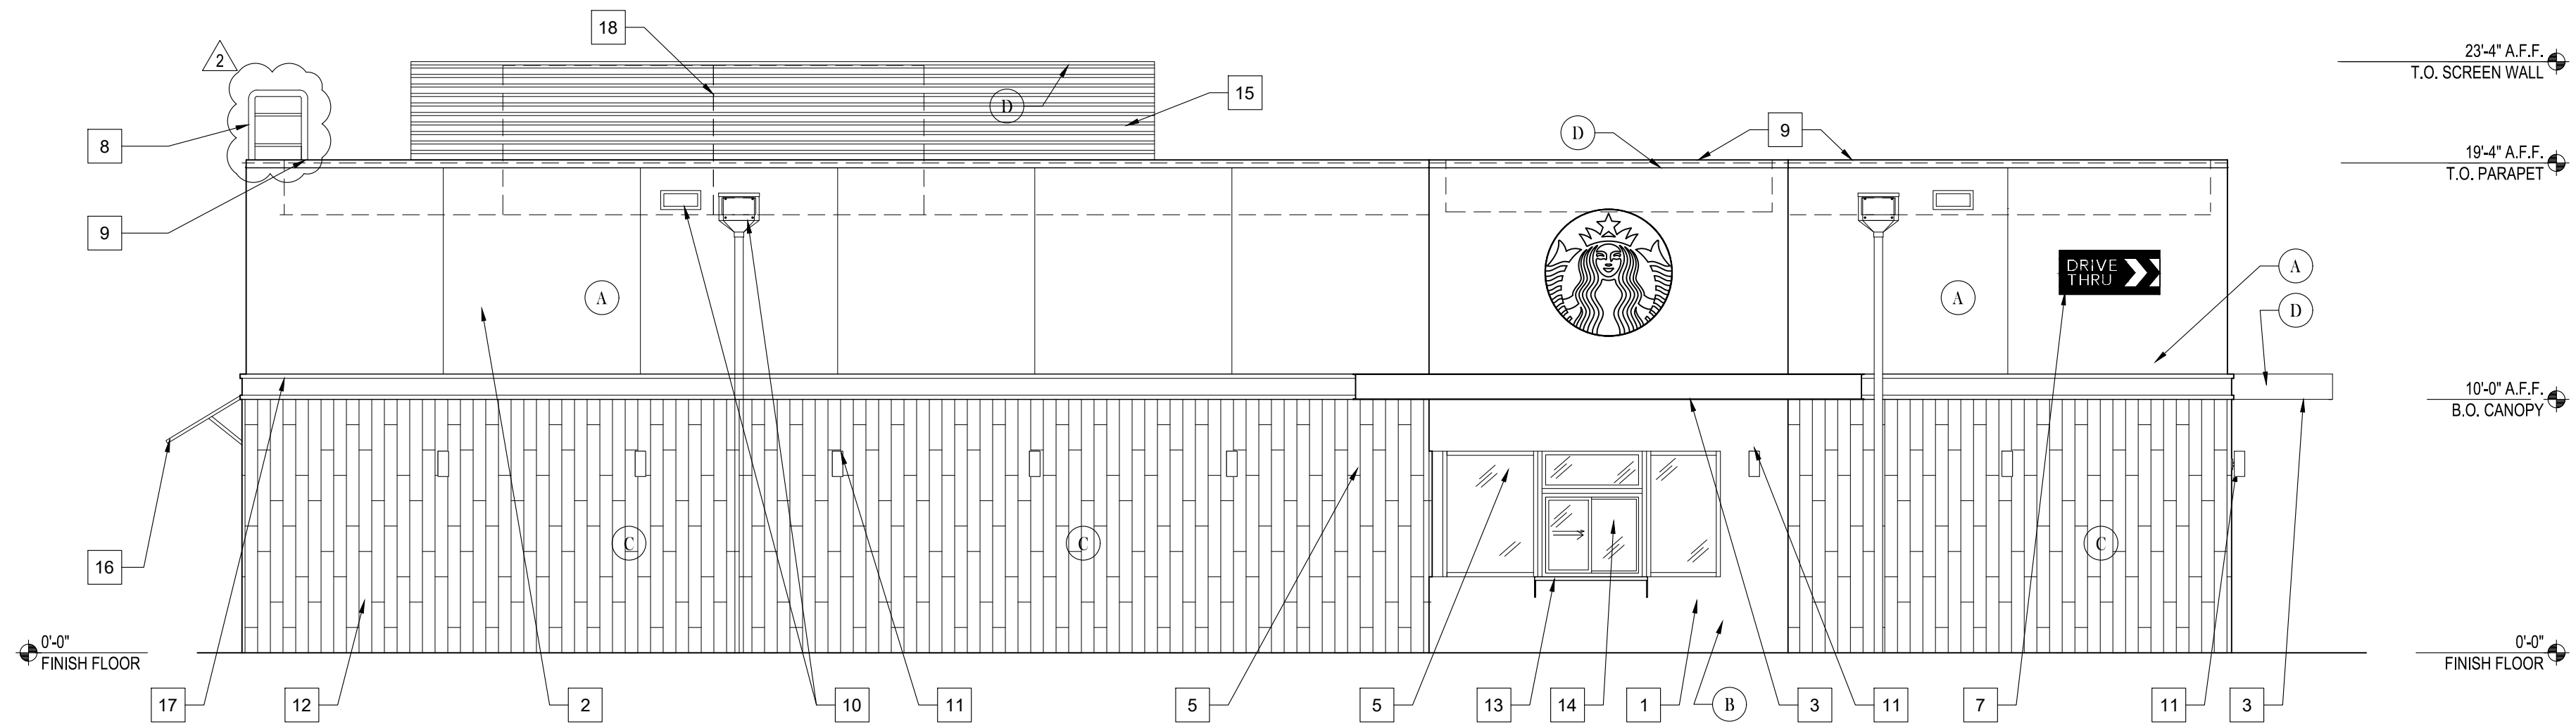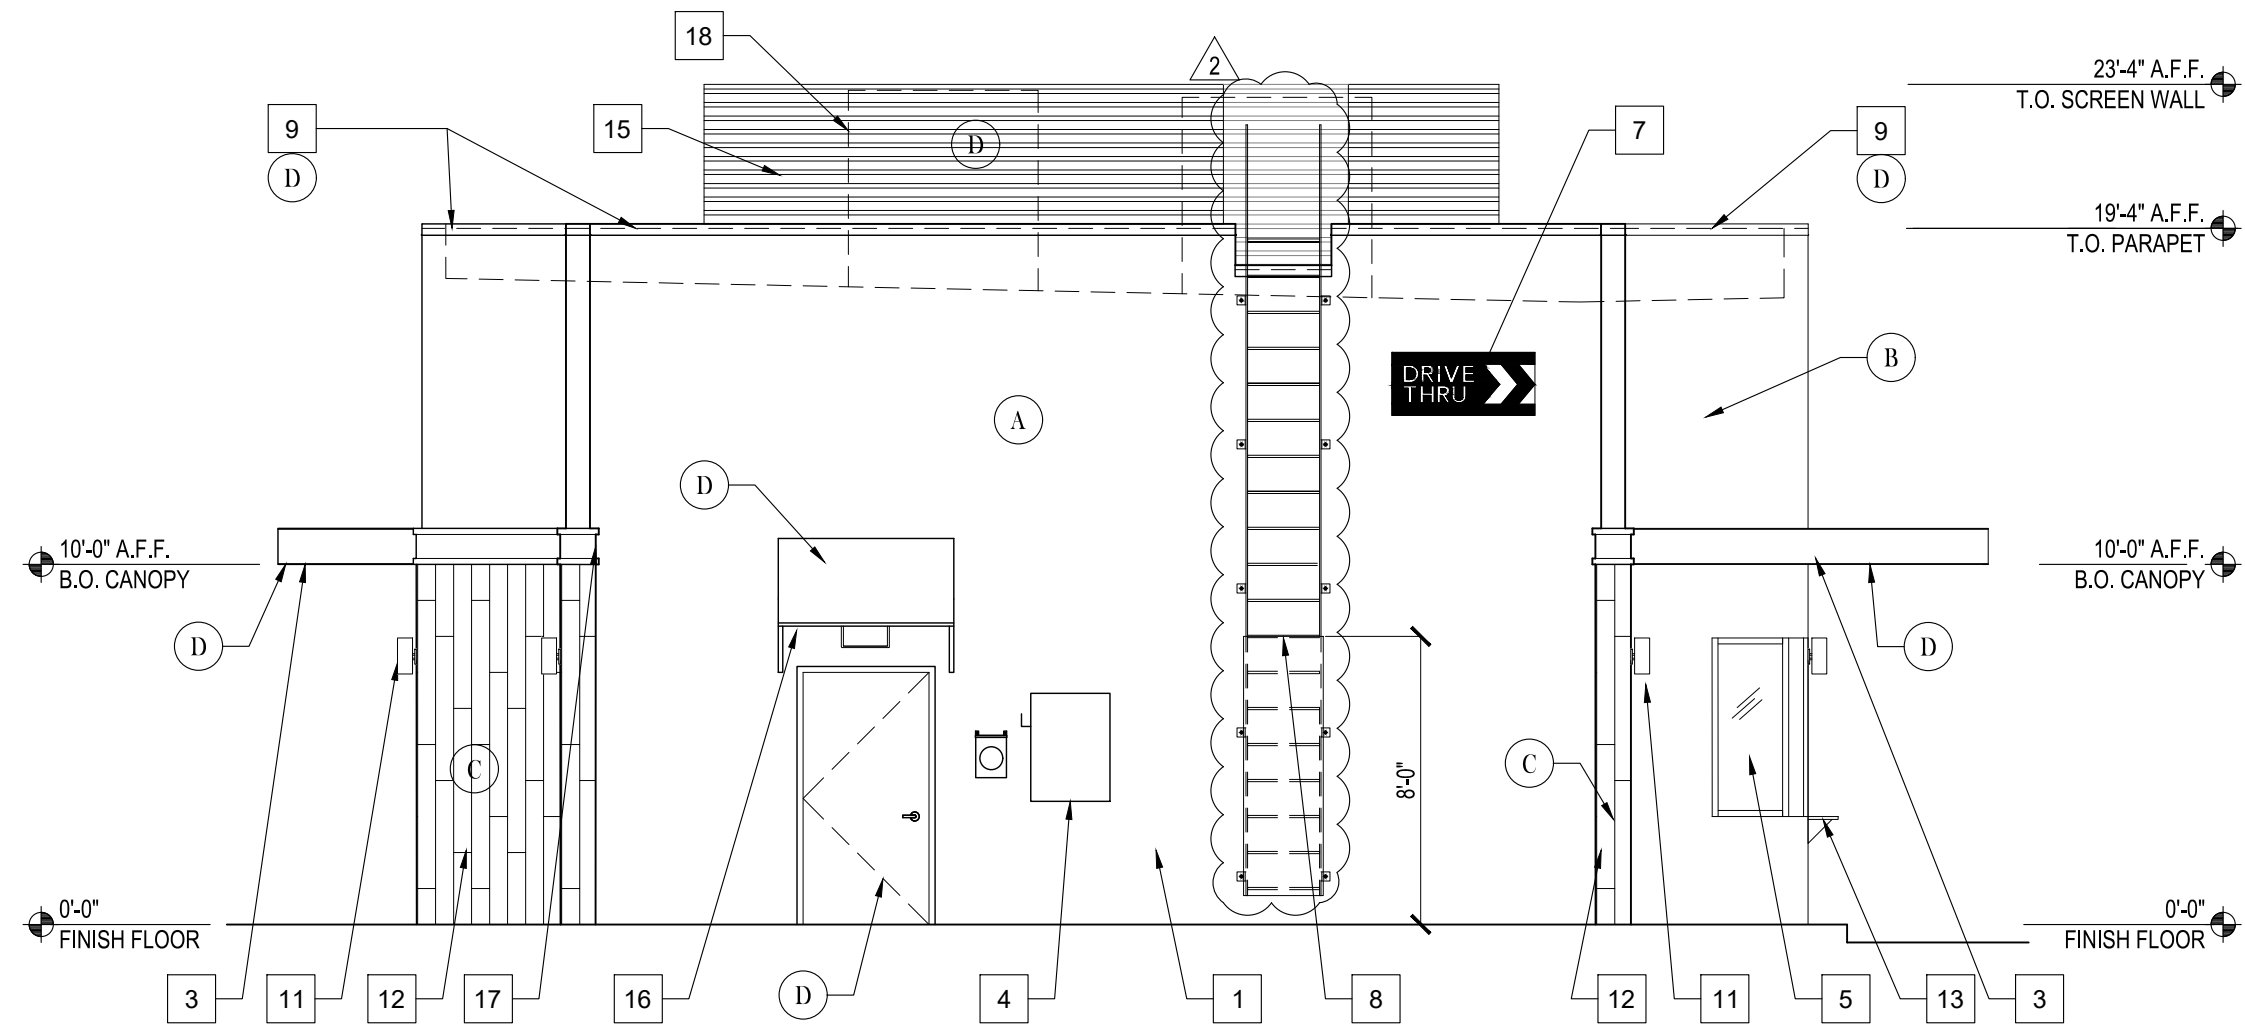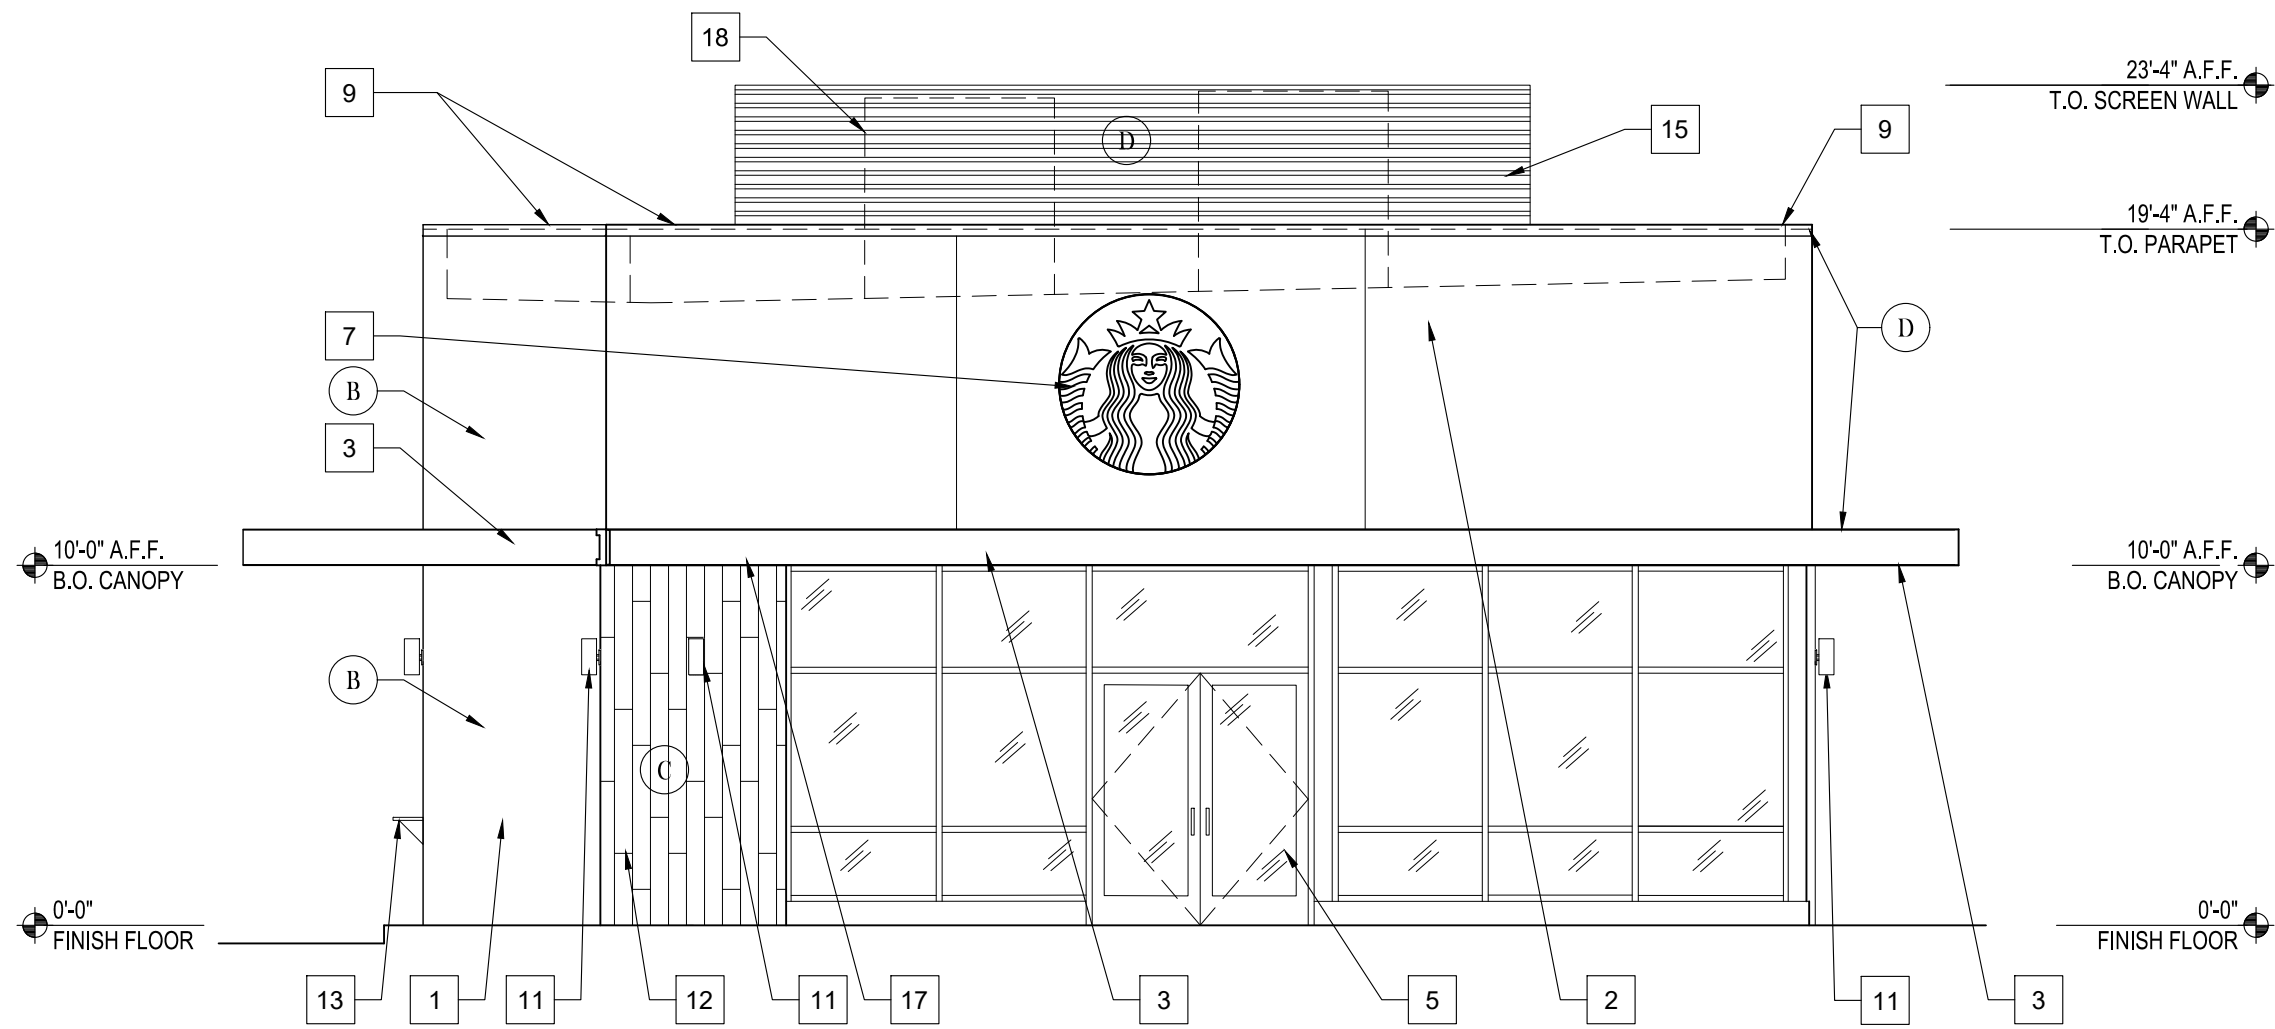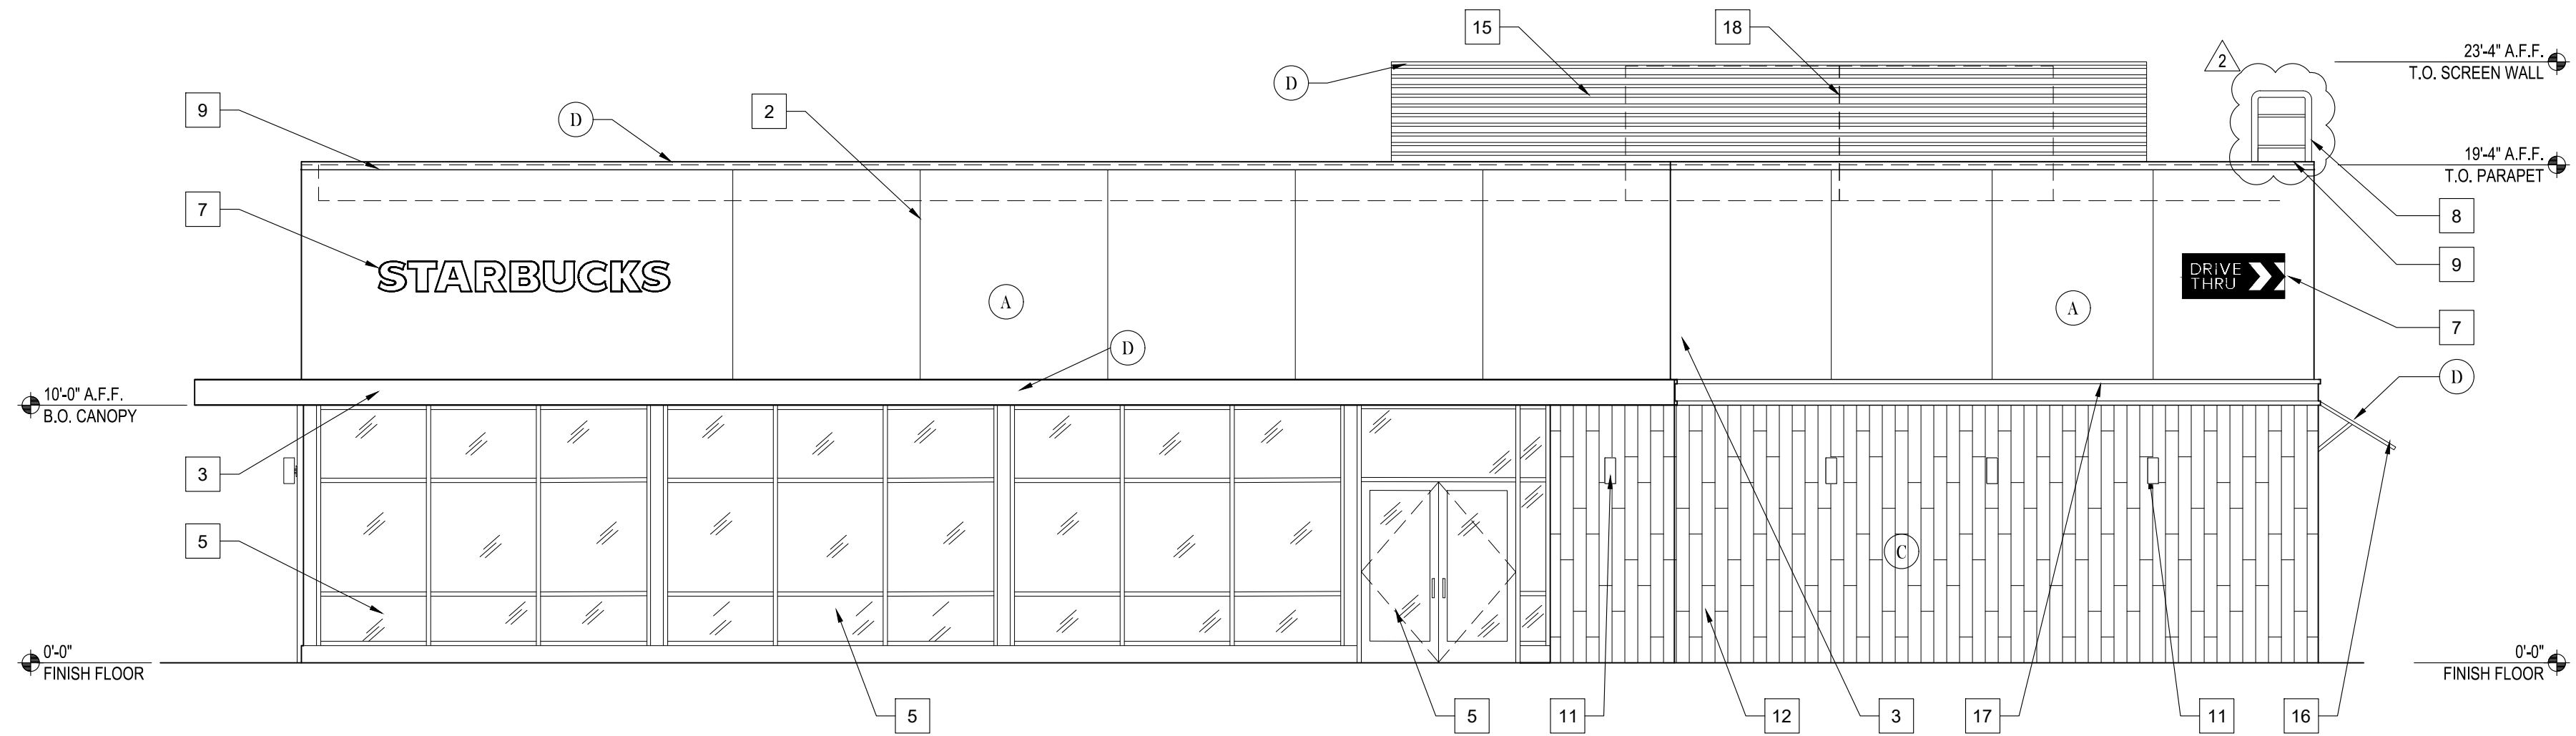

MATERIAL LEGEND	
1	SMOOTH STUCCO FINISH
2	SMOOTH STUCCO FINISH W/ 1/2" REVEALS
3	POWDERCOATED ALUMINUM CANOPY (FLAT BLACK)
4	ELECTRICAL EQUIPMENT. REFER TO ELECTRICAL PLANS
5	IMPACT RATED ANODIZED ALUMINUM STOREFRONT SYSTEM W/ FLAT BLACK FRAME
6	IMPACT RATED PAINTED HOLLOW METAL DOOR/FRAME (FLAT BLACK)
7	STARBUCKS SIGNAGE
8	ROOF ACCESS LADDER W/ LOCKABLE PANEL UP TO 8'-0" PAINTED TO MATCH WALL COLOR
9	PRE-FINISHED ALUMINUM COPING (FLAT BLACK)
10	CONDUCTOR BOX/ DOWNLEADER & OVERFLOW SCUPPER (PAINTED FLAT BLACK)
11	DECORATIVE WALL SCONCES
12	FIBER CEMENT SIDING
13	56"x10"x1" OBSIDIAN PAPERSTONE SHELF W/STAINLESS STEEL BRACKETS AS REQUIRED
14	IMPACT RATED ANODIZED ALUMINUM DRIVE THRU WINDOW W/ FLAT BLACK FRAME
15	PRE-FINISHED ALUMINUM SCREEN WALL (FLAT BLACK)
16	PRE-FINISHED ALUMINUM FRAMED AWNING W/ FABIRC COVERING (FLAT BLACK)
17	PRE-FINISHED METAL TRIM (FLAT BLACK)
18	RTU BEHIND SCREEN WALL

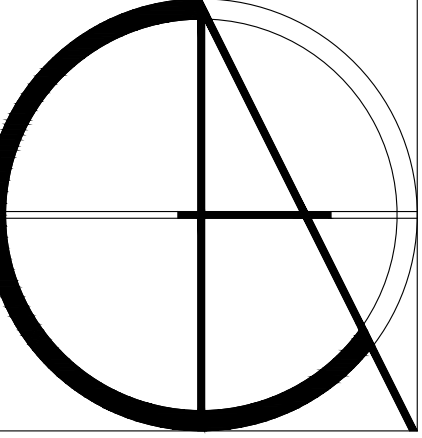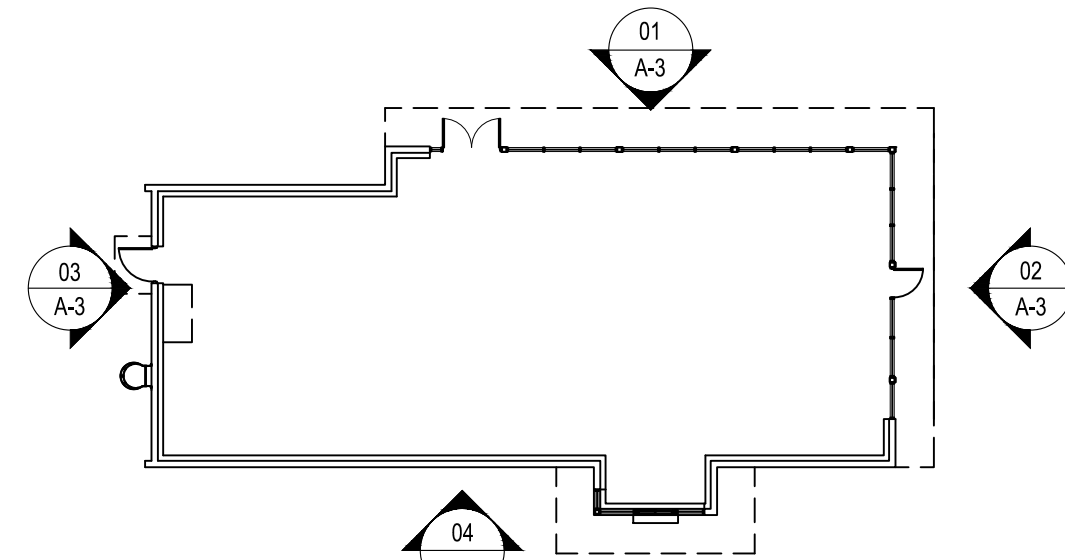

Claren Architecture + Design, Inc.

AA26002865

6400 CONGRESS AVE, SUITE 2150

BOCA RATON, FL 33487

561.961.4884

www.clarenarchitecture.com

New Building For:

Starbucks

4920 W Atlantic Ave

Delray Beach, FL 33445



SEAL

PROJECT # 20-054

DATE 12-2-2020

REV # DATE

1 STARBUCKS COMMENTS 1-18-2021

2 CITY COMMENTS 2-8-2021

3


4

5

SHEET #

A-3


COPYRIGHT 2020

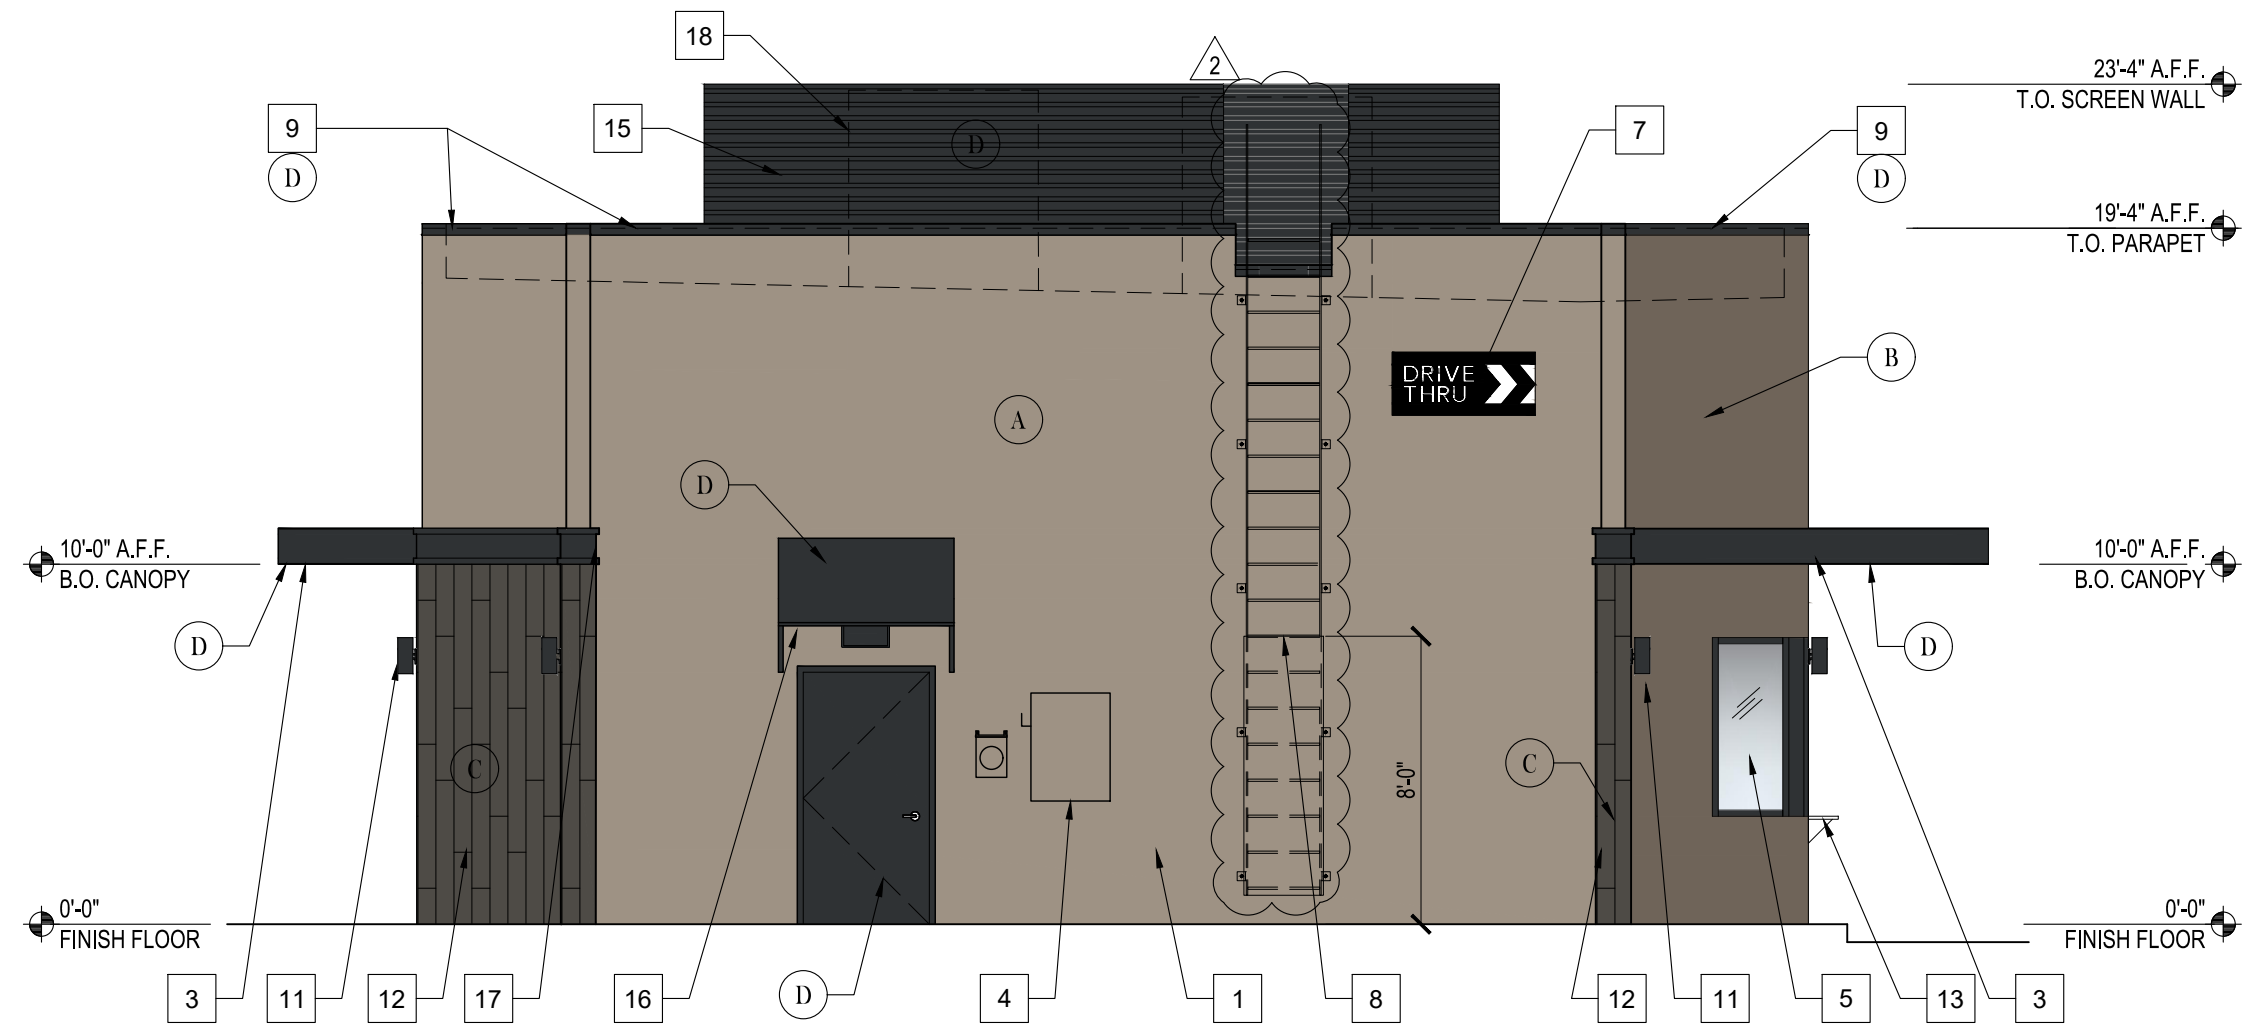

MATERIAL LEGEND	
1	SMOOTH STUCCO FINISH
2	SMOOTH STUCCO FINISH W/ 1/2" REVEALS
3	POWDERCOATED ALUMINUM CANOPY (FLAT BLACK)
4	ELECTRICAL EQUIPMENT. REFER TO ELECTRICAL PLANS
5	IMPACT RATED ANODIZED ALUMINUM STOREFRONT SYSTEM W/ FLAT BLACK FRAME
6	IMPACT RATED PAINTED HOLLOW METAL DOOR/FRAME (FLAT BLACK)
7	STARBUCKS SIGNAGE
8	ROOF ACCESS LADDER W/ LOCKABLE PANEL UP TO 8'-0" PAINTED TO MATCH WALL COLOR
9	PRE-FINISHED ALUMINUM COPING (FLAT BLACK)
10	CONDUCTOR BOX/ DOWNLEADER & OVERFLOW SCUPPER (PAINTED FLAT BLACK)
11	DECORATIVE WALL SCONCES
12	FIBER CEMENT SIDING
13	56"x10"x1" OBSIDIAN PAPERSTONE SHELF W/STAINLESS STEEL BRACKETS AS REQUIRED
14	IMPACT RATED ANODIZED ALUMINUM DRIVE THRU WINDOW W/ FLAT BLACK FRAME
15	PRE-FINISHED ALUMINUM SCREEN WALL (FLAT BLACK)
16	PRE-FINISHED ALUMINUM FRAMED AWNING W/ FABIRC COVERING (FLAT BLACK)
17	PRE-FINISHED METAL TRIM (FLAT BLACK)
18	RTU BEHIND SCREEN WALL


COLOR LEGEND	
A	STUCCO-1 SW7504 - KEYSTONE GRAY
B	STUCCO-2 SW7026 - GRIFFIN
C	WA-1 NICHHA FIBER CEMENT AWP3030 17-7/8" x 119- 5/16" VINTAGE WOOD / BARK (VERTICAL APPLICATION)
D	MTL-1, MTL-2, MTL-3, MTL-4 TO MATCH RAL#7021 MATTE. MT0028 "FLAT BLACK"

NOTE:
REFER TO LANDLORD DESIGN PACKAGE
FOR ADDITIONAL INFORMATION.

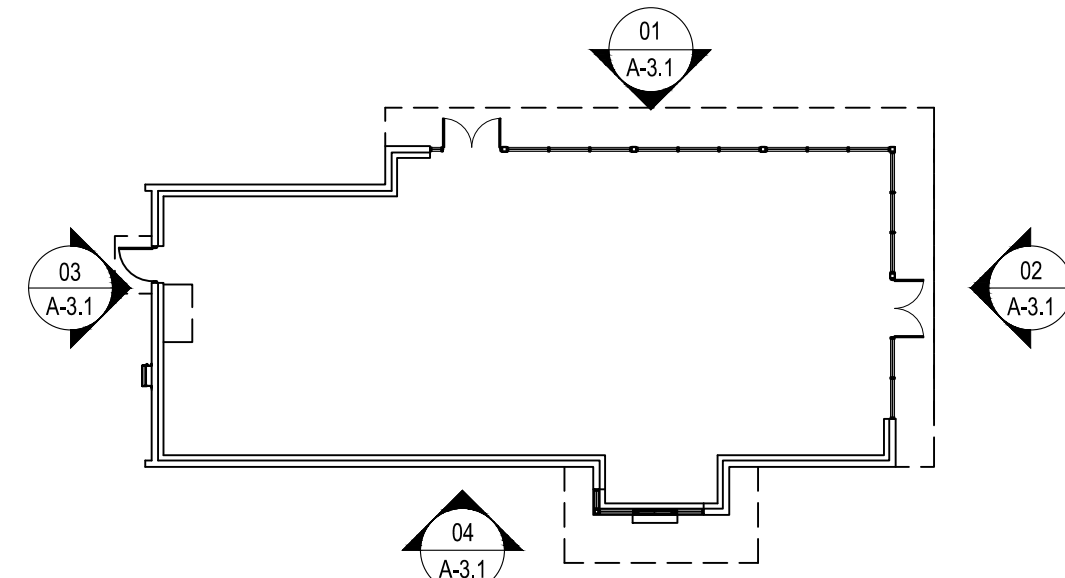

KEY PLAN

NTS

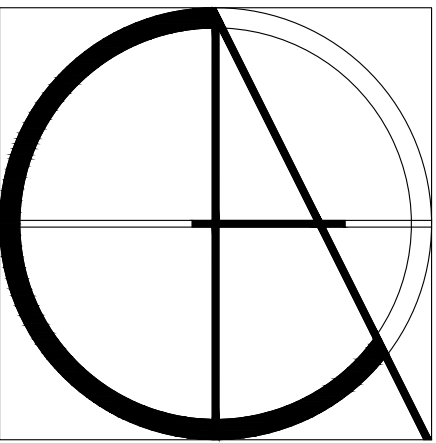

Claren Architecture + Design, Inc.

AA26002865

6400 CONGRESS AVE, SUITE 2150

BOCA RATON, FL 33487

561.961.4884

www.clarenarchitecture.com

New Building For:

Starbucks

4920 W Atlantic Ave

Delray Beach, FL 33445



SEAL

PROJECT #	20-054
DATE	12-2-2020
REV #	DATE
1	STARBUCKS COMMENTS 1-18-2021
2	CITY COMMENTS 2-8-2021
3	
4	
5	
SHEET #	

A-3.1

COPYRIGHT 2020