


FABRIC PATIO AWNINGS

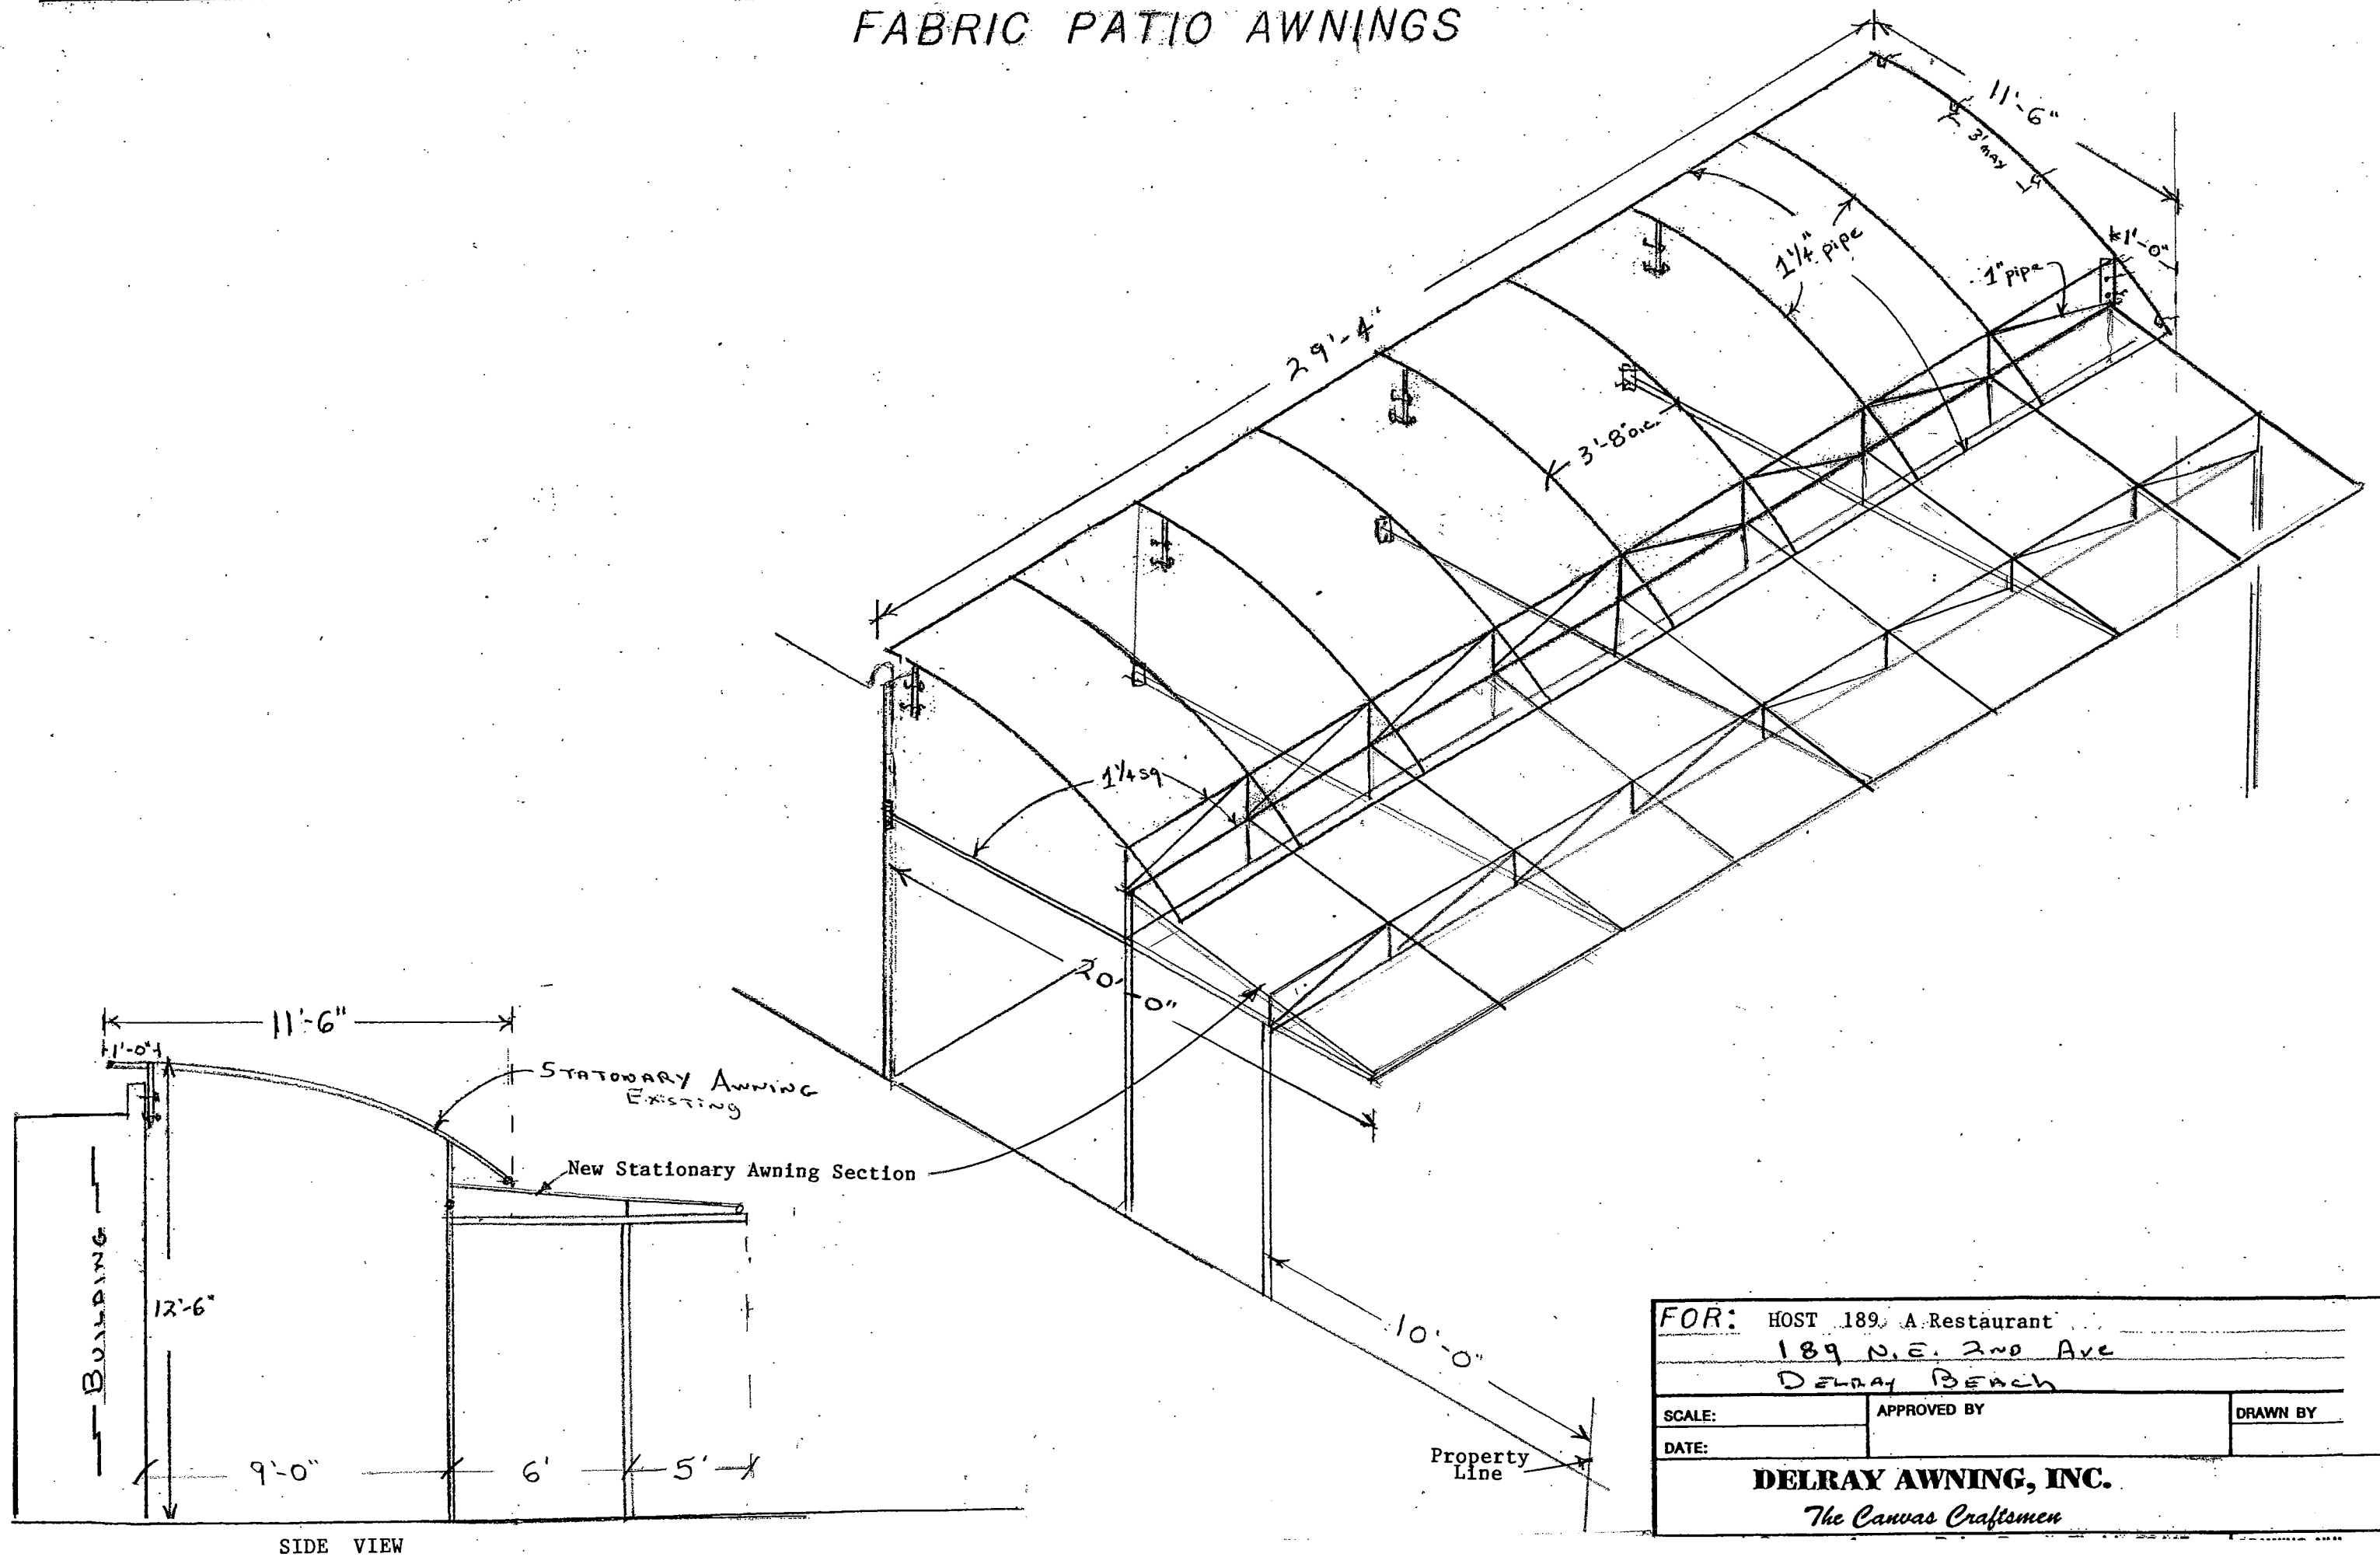

SIDE VIEW